


MAHARISHI PEACE PALACE





PEACE PALACE

MEN OR LADIES

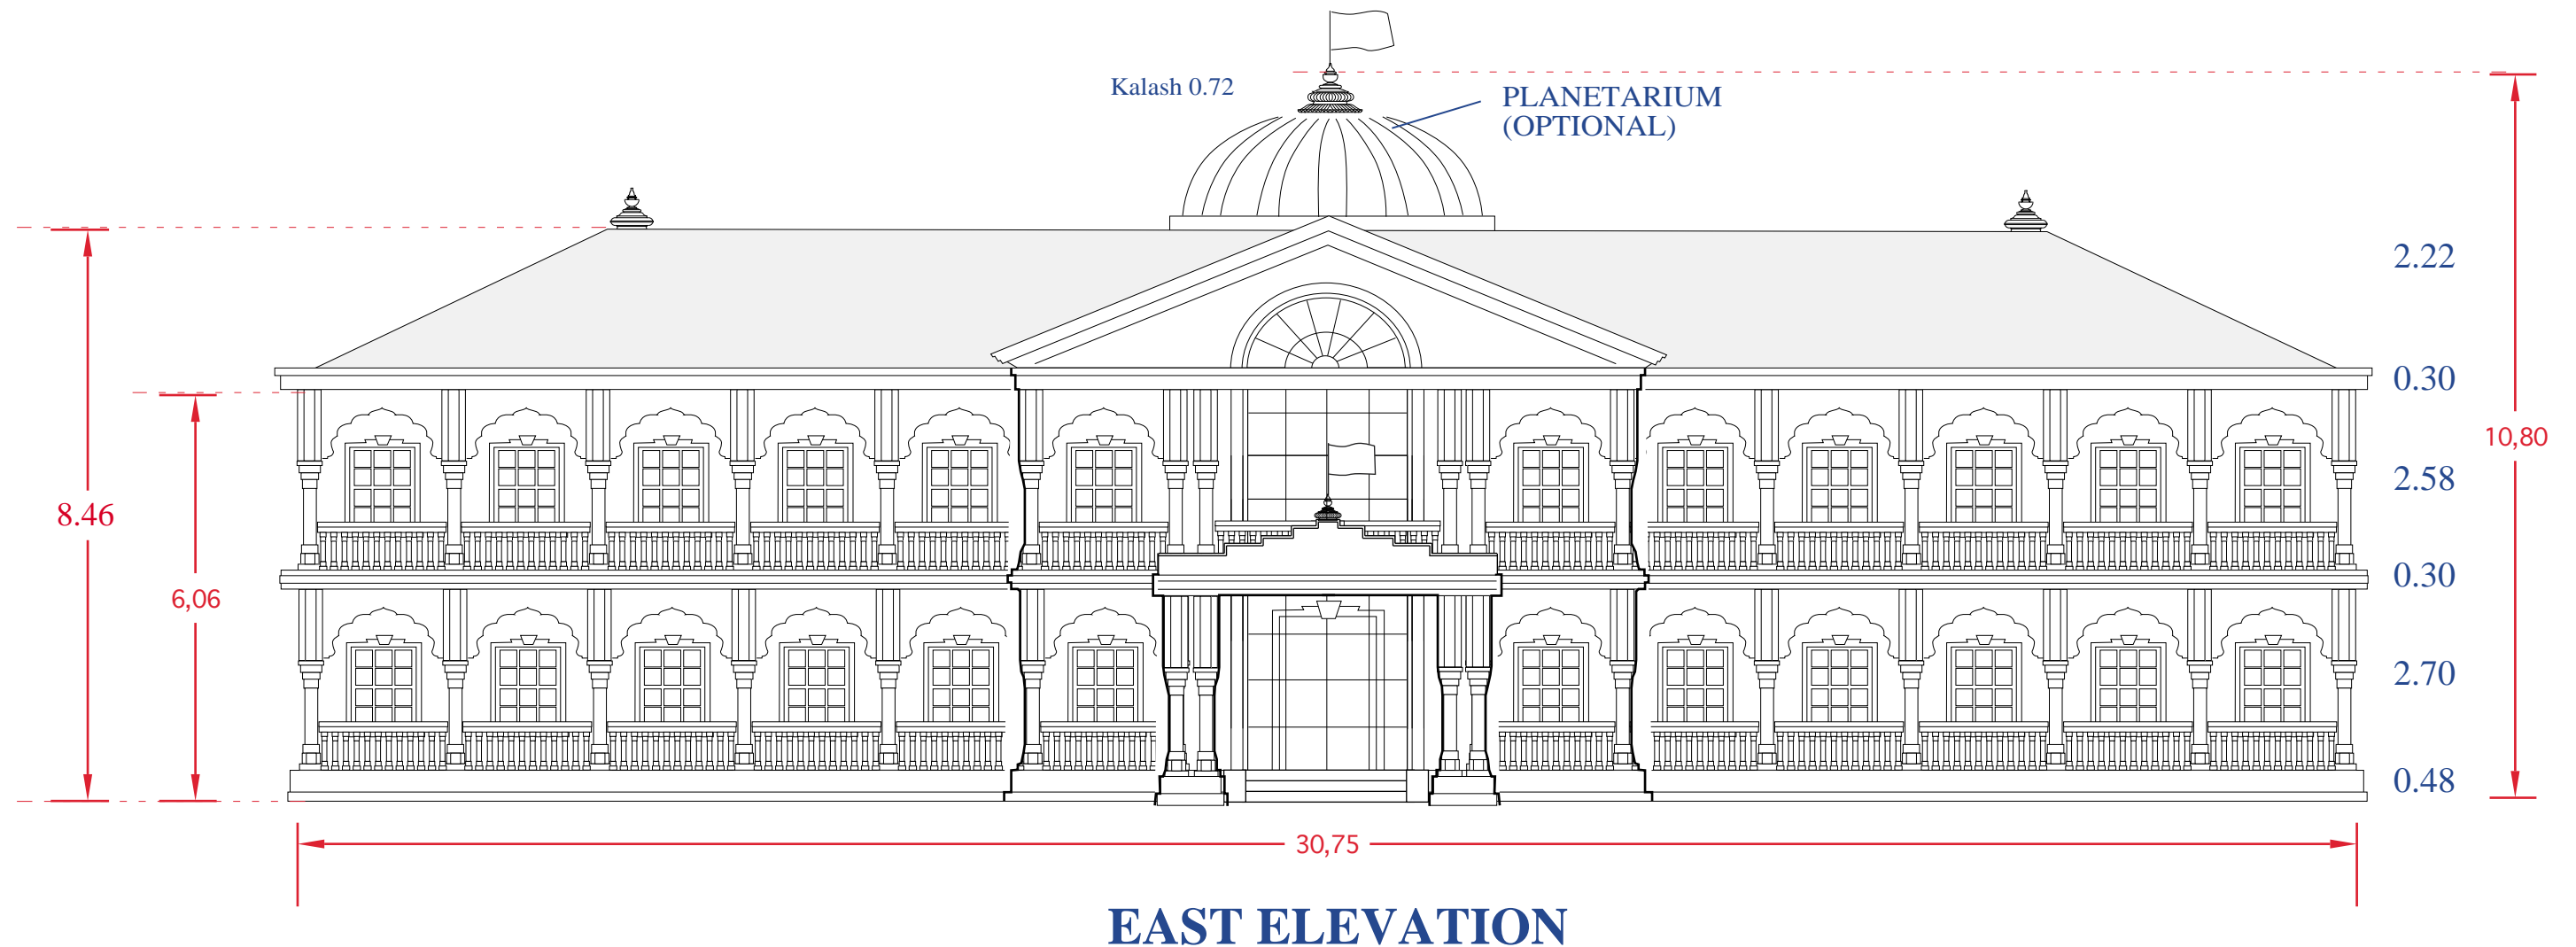




Marble plated building, modular design based on 14 ft wide units,
approx. 575sm (6000 sft) footprint, total 12.000 sft

Ground floor with exhibition area, lecture halls, initiation rooms, offices: upper floor with 10 (hotel) rooms, incl. dining facilities


Minimum land requirement: about 1/2 acre (42.48 x 42.48m)

**NORTH
ELEVATION**

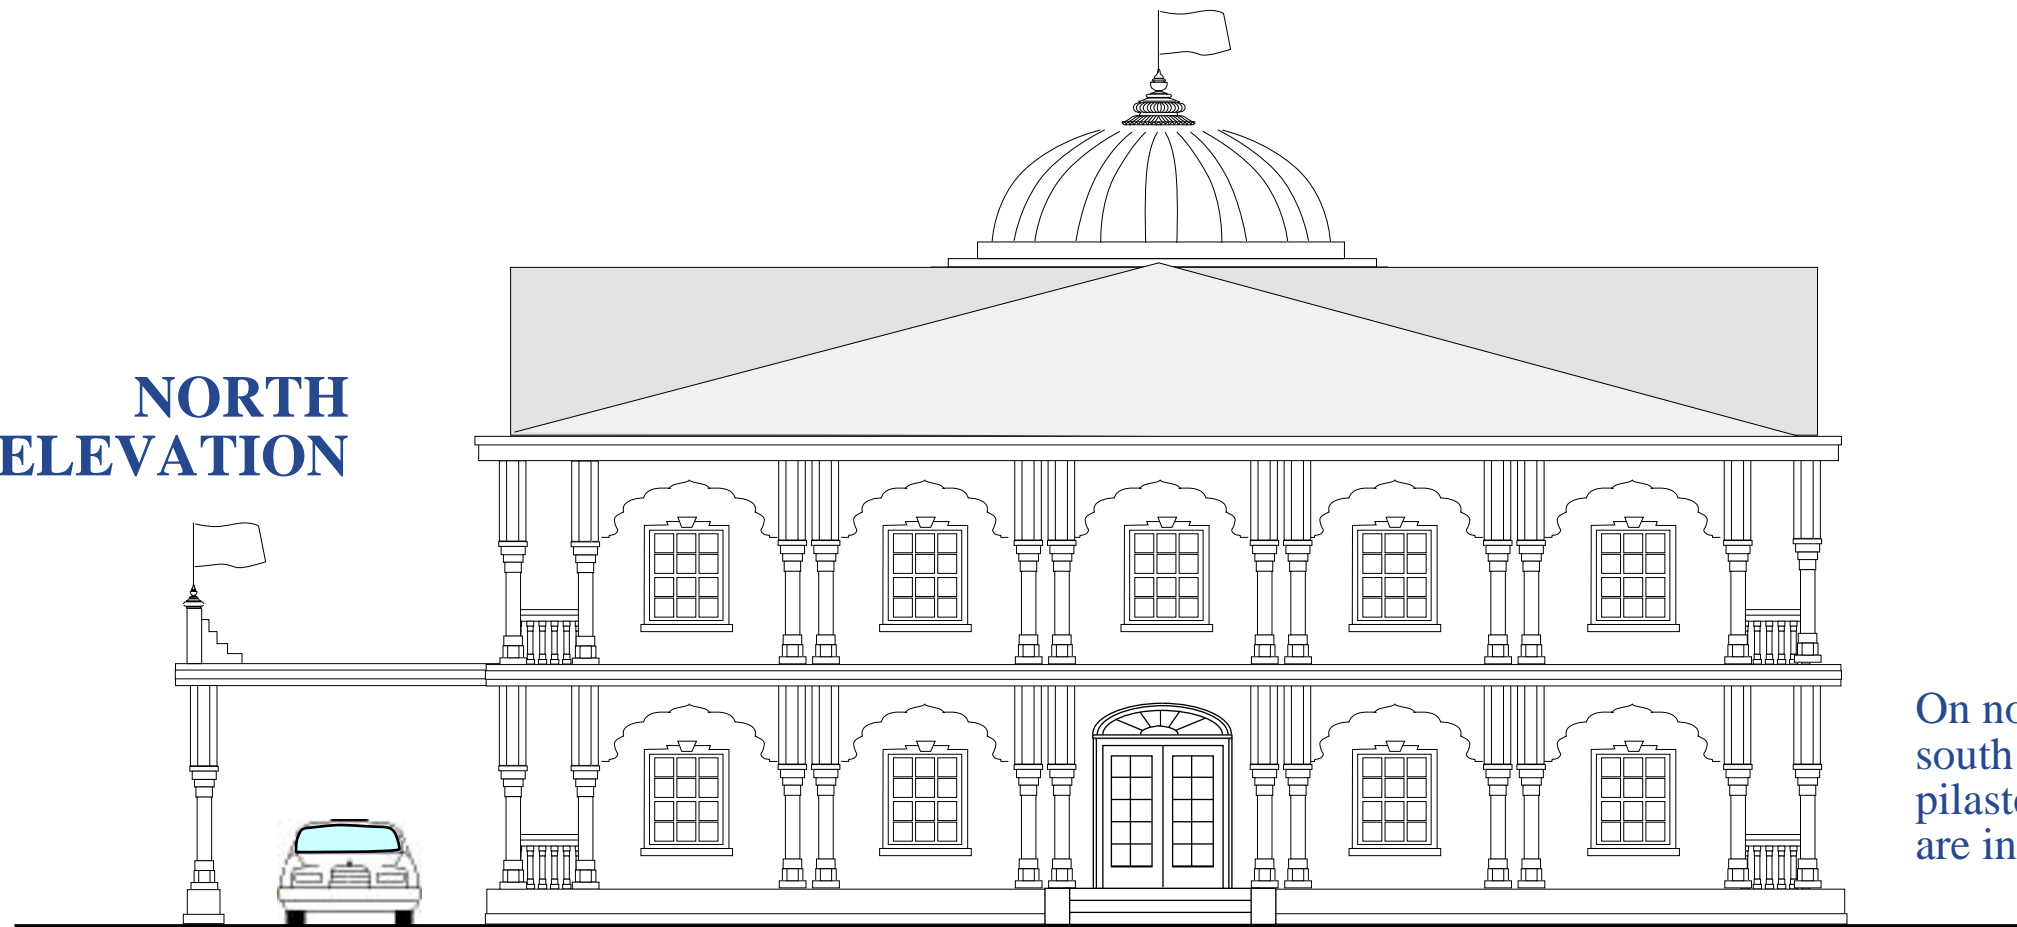


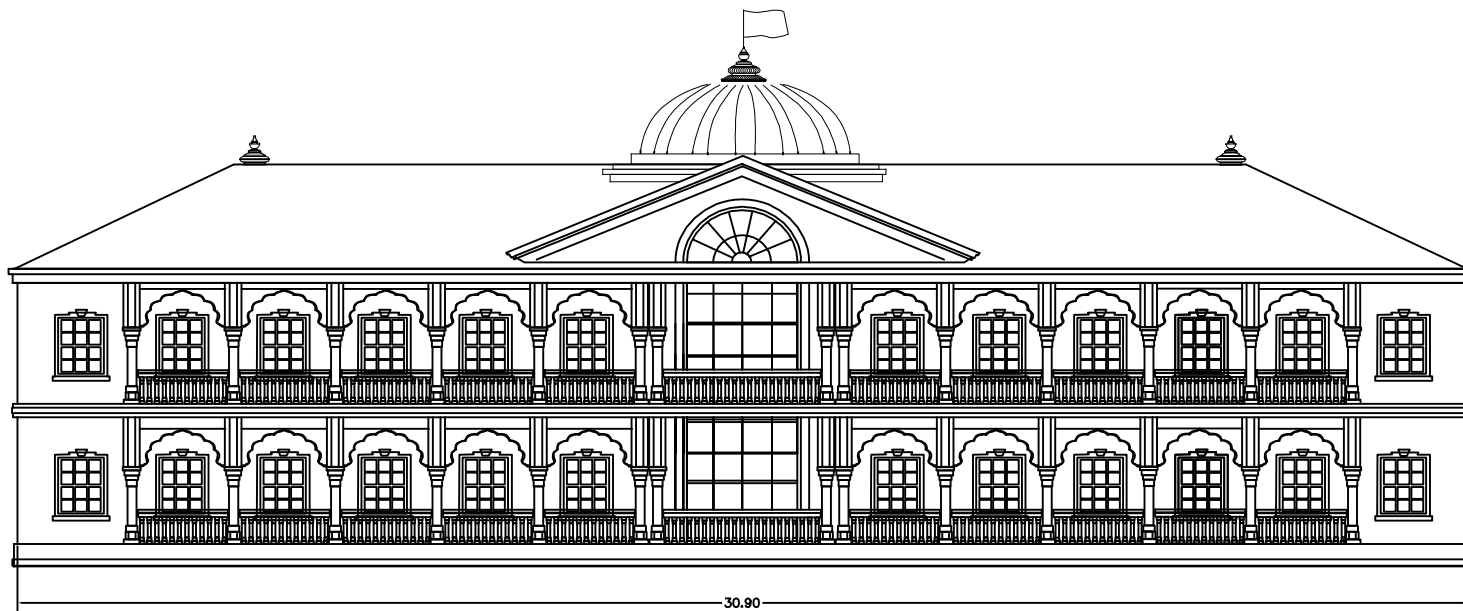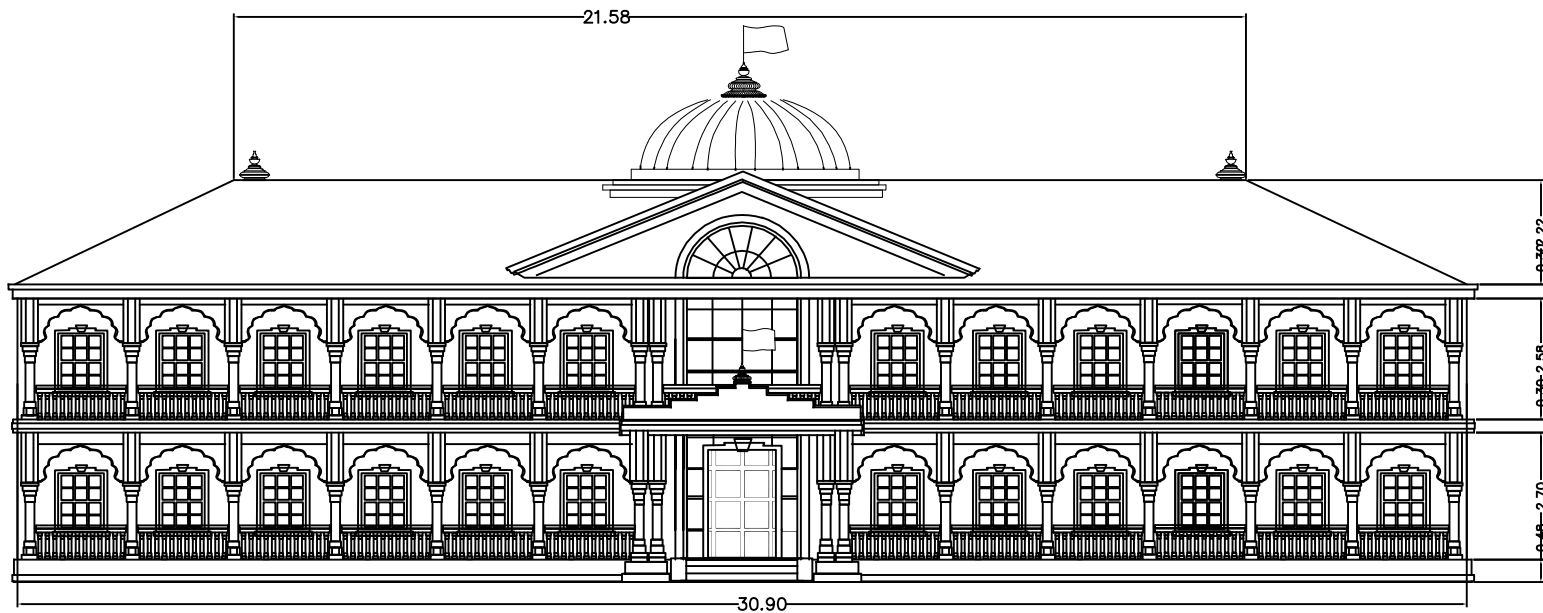

PAGE		PA-3	
CONTENTS	PROJECTS		PROJECT
	DATE		June, 2005
Elevations, East and West		DRAWING BY	
SCALE: 1/100			

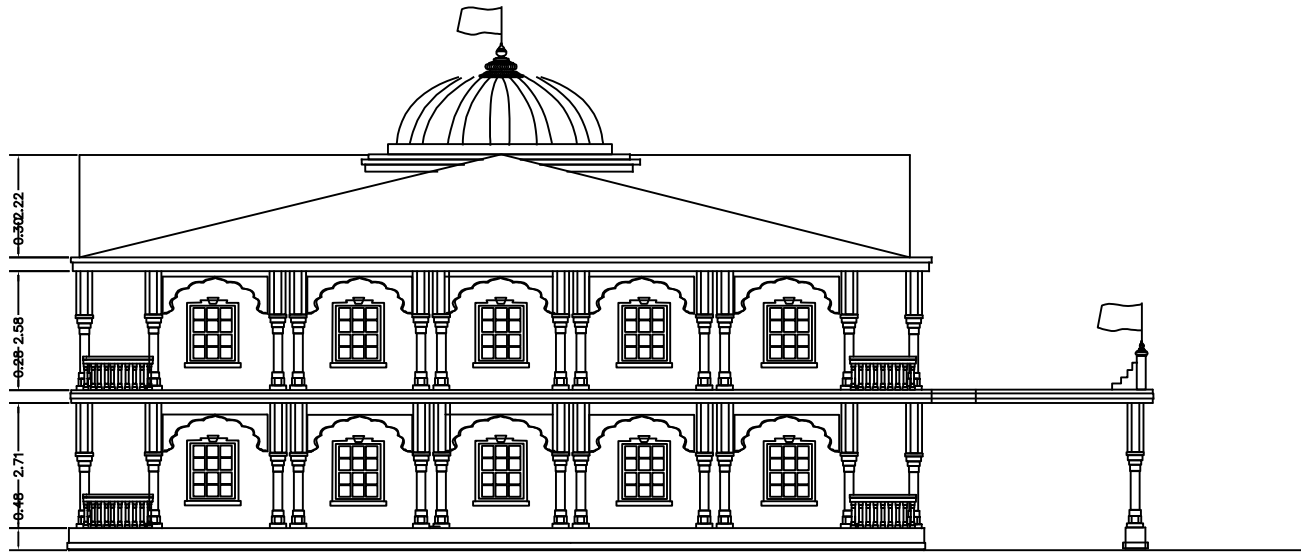


1 SOUTH ELEVATION ESC: 1/80

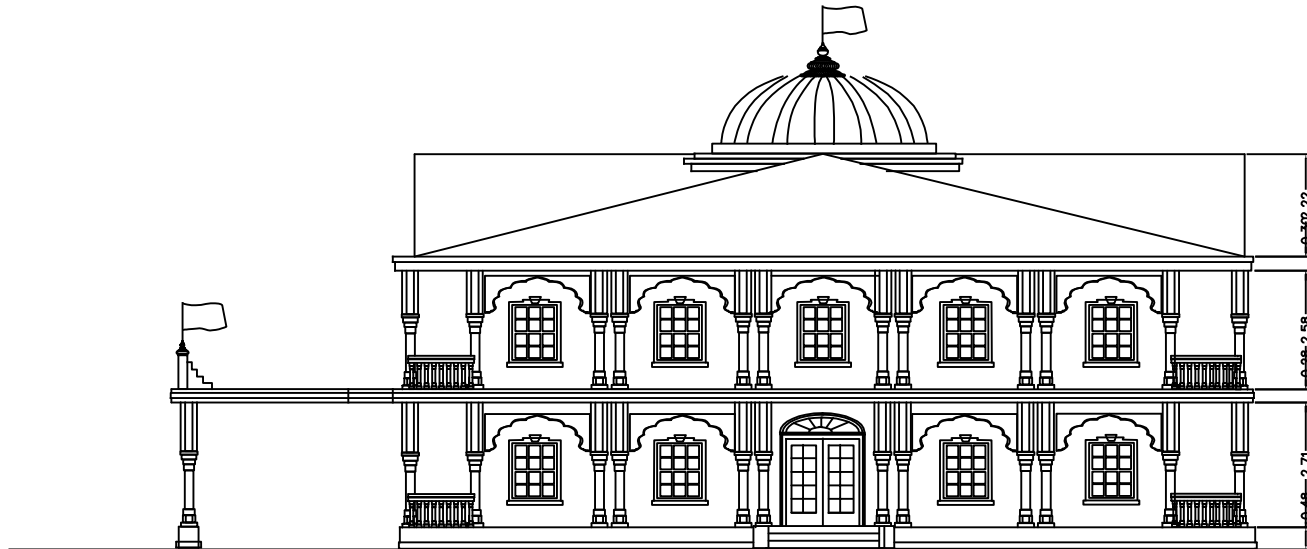


2 NORTH ELEVATION ESC: 1/80

PAGE		PA-4	
CONTENTS	PROJECT		
	PROPERTY		
Elevations North and South		DATE	June, 2005
		LOCATION	
SCALE: 1/80		GRAPH: 8/1	

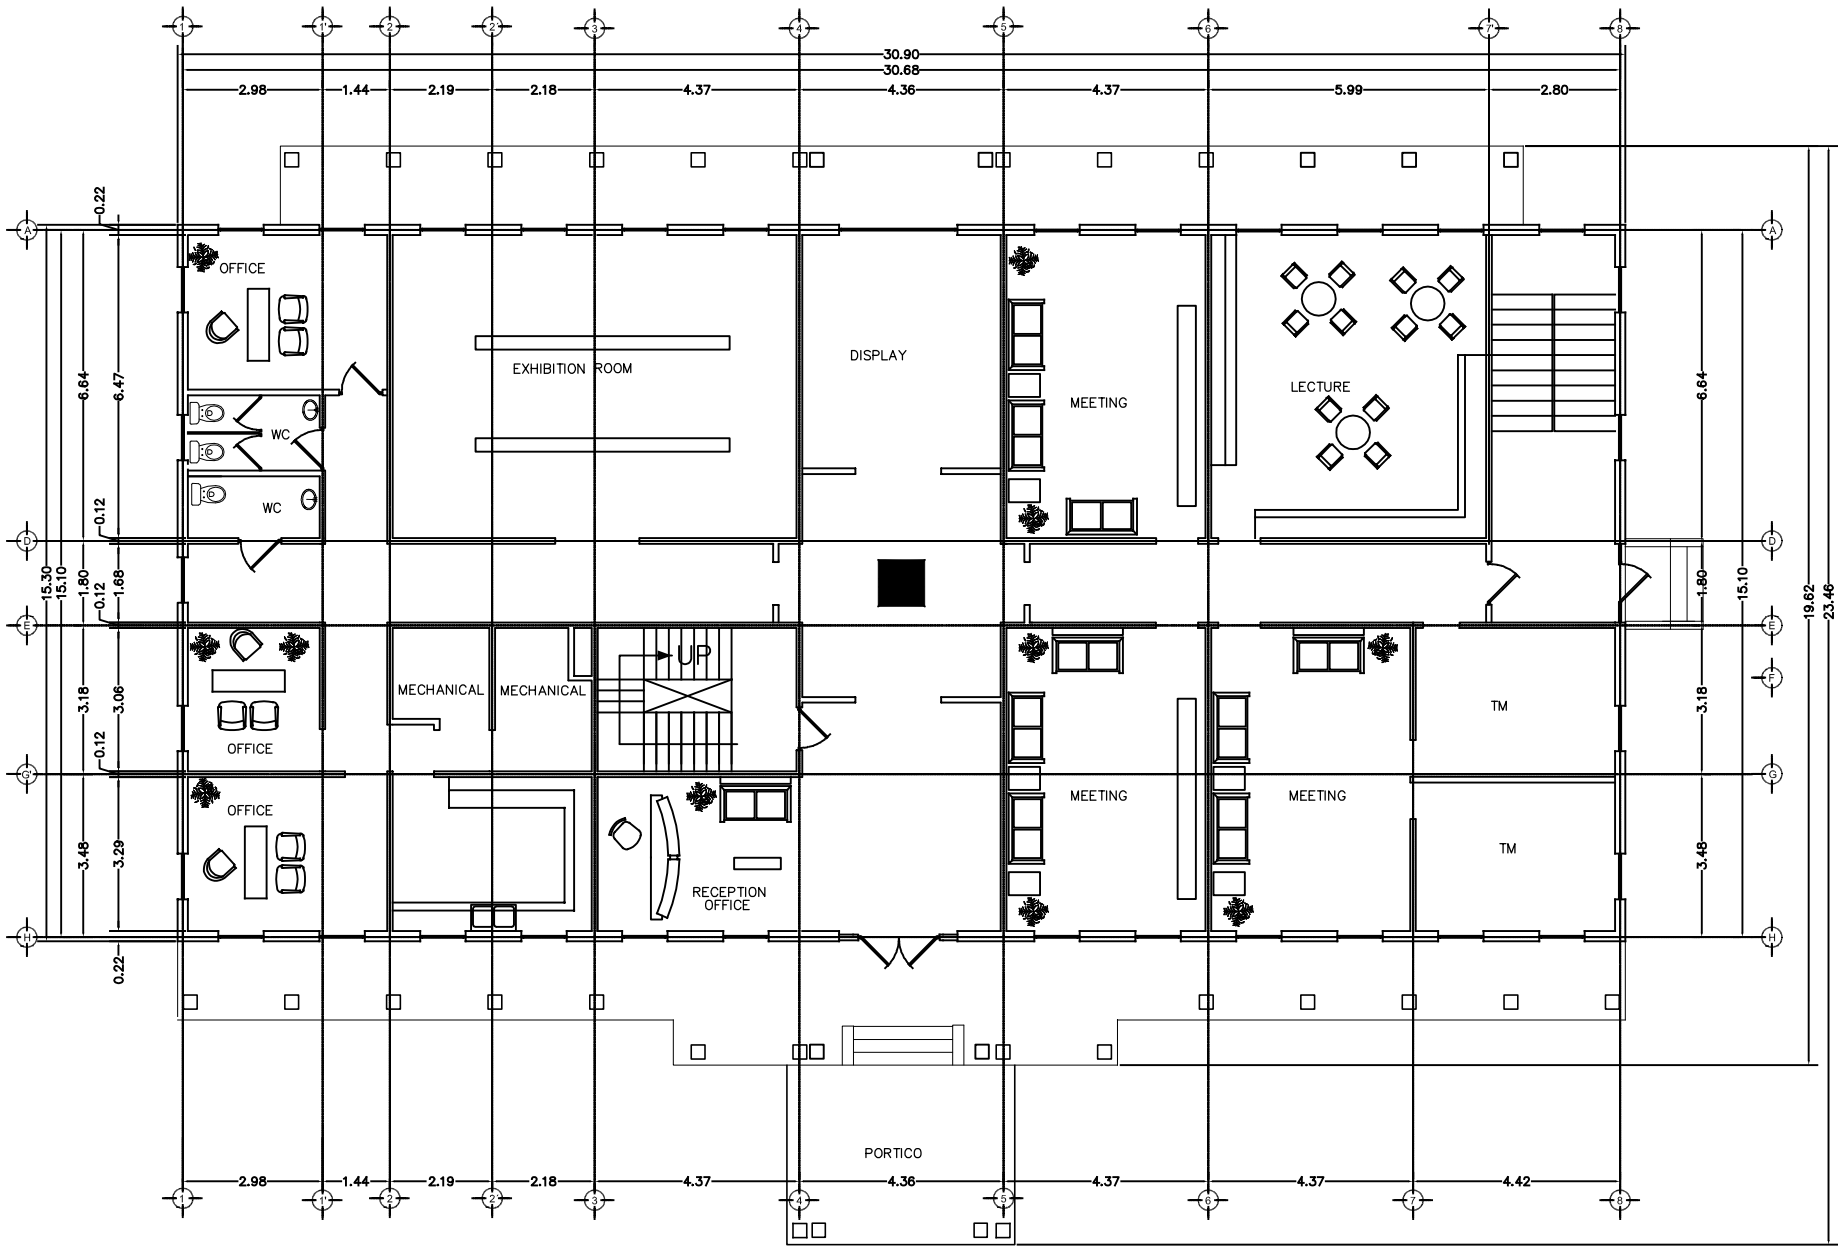


NAME		PA-1	
PROJECT			
PROPERTY			
DATE		June, 2005	
LOCATION			
DRAWING BY			
SCALE 1:100			
CONTENTS		Architectural Main Floor Plan	









PEACE PALACE-PUBLIC AREA

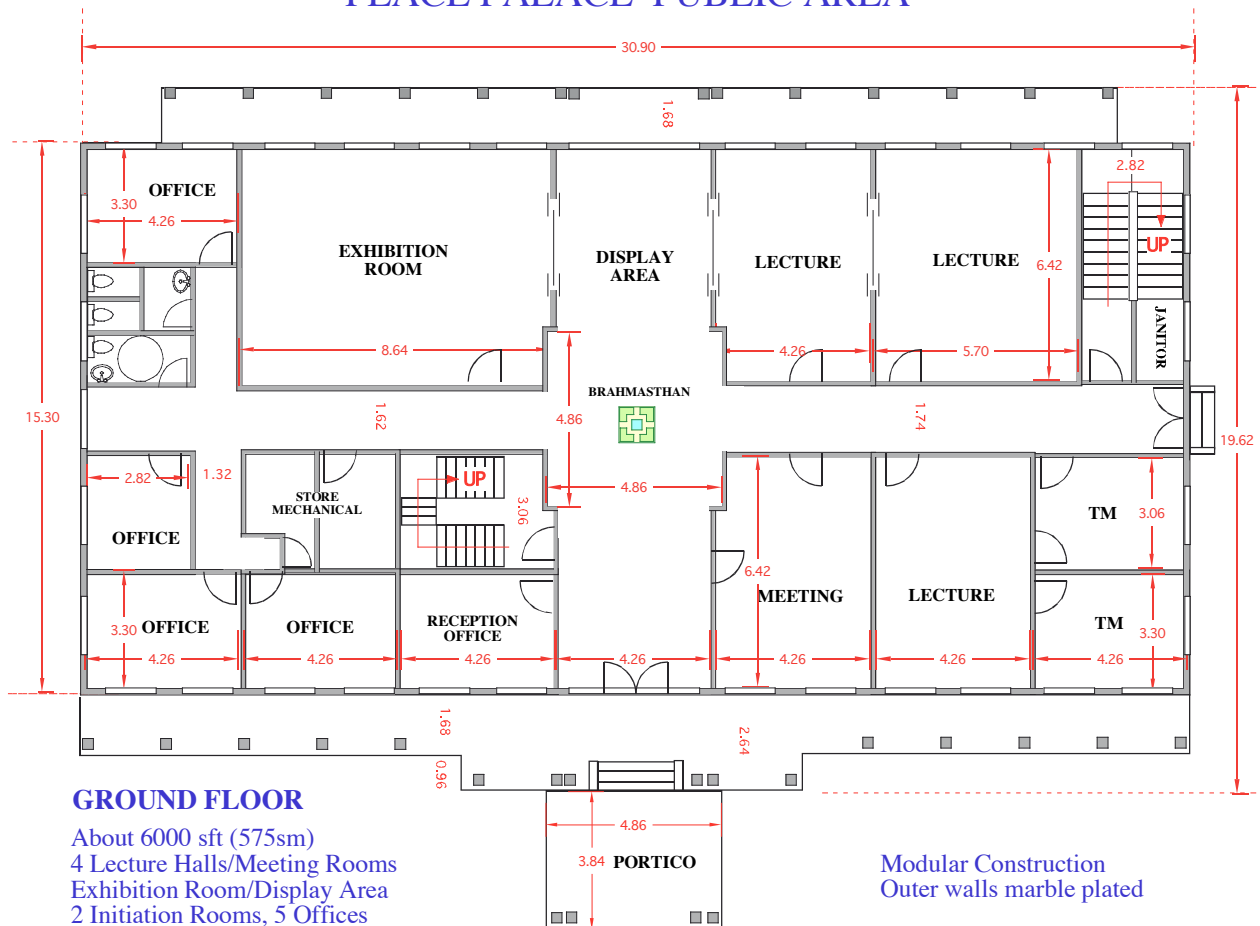


MAIN: P=92.40=U=N1=Y1
 VERANDAH: P=101.04=U=Y5,=PADUKA=U
 PORCH: P=107.28=U=Y1

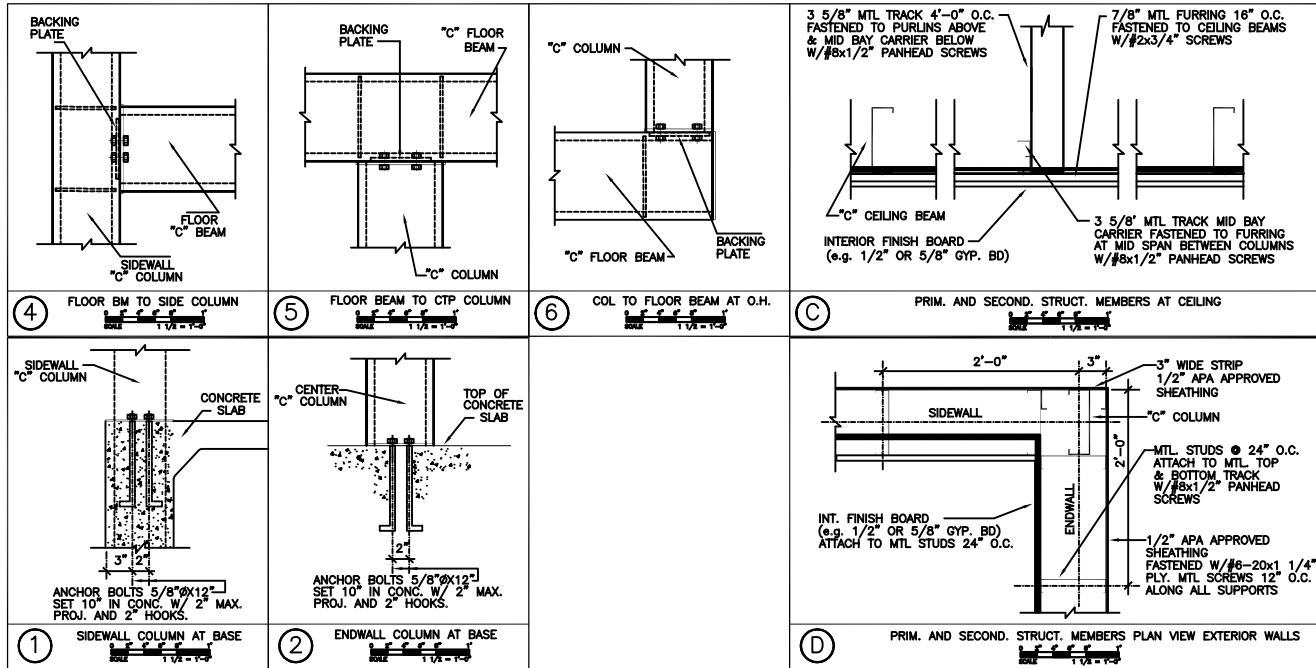





PAGE		SD-3	
PROJECT			
PROPERTY			
DATE		June, 2005	
LOCATION			
DRAWN BY			
CHECKED BY			
Structural Details, Slab Foundation			

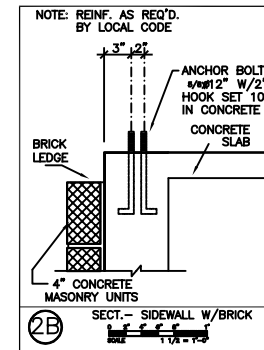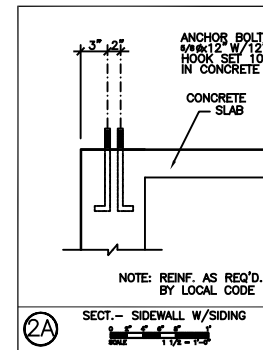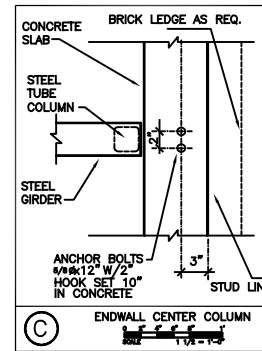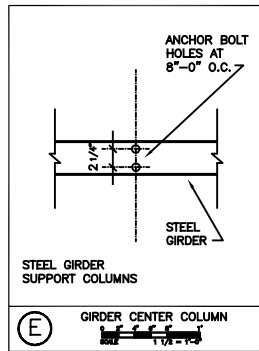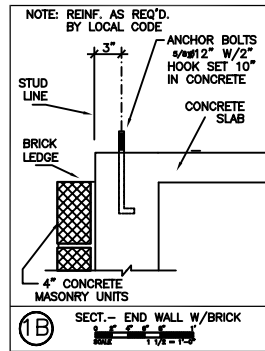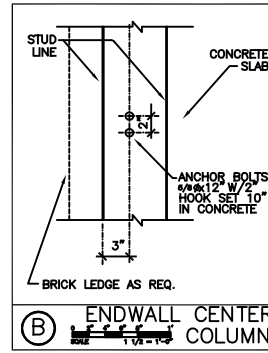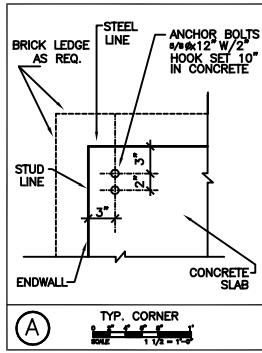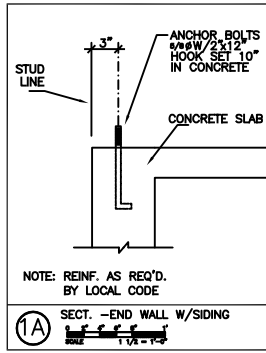

PAGE		SD-1	
PROJECT			
DATE		JUNE, 2005	
DRAWN BY			
CHECKED BY			
CONTENTS		Structural Details. Concrete Slab	

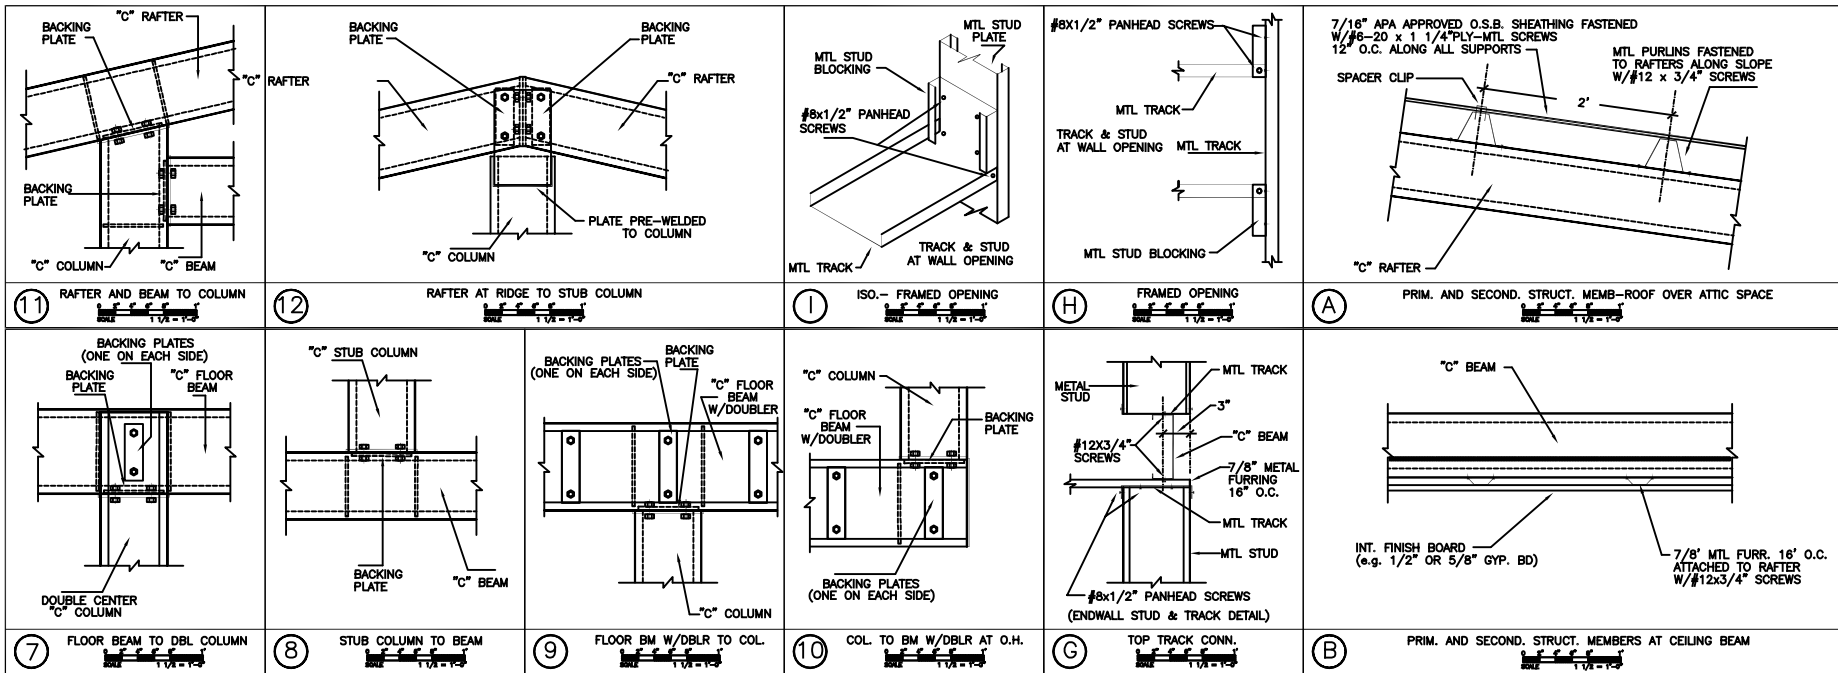

PAGE		SD-2	
PROJECT:			
DATE		June, 2005	
LOCATION:			
DRAWN BY:			
SCALE:			
CONTENTS:		Structural Details, Slab Foundation	

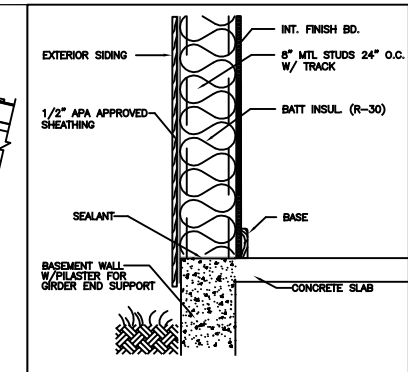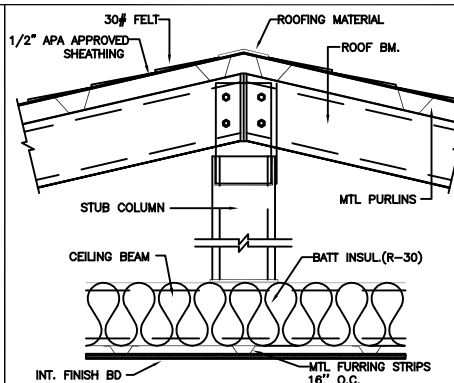
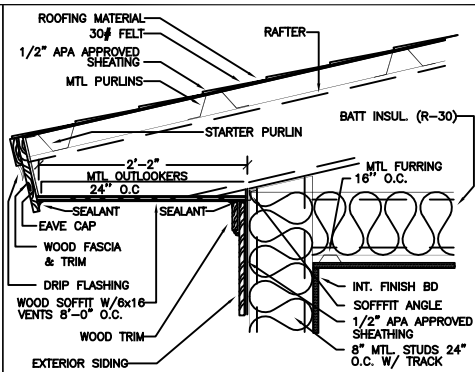
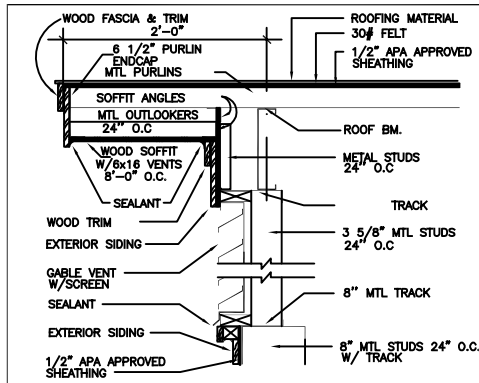


④ GABLE VENT

⑦ EAVE

⑨ RIDGE

② ENDWALL BASE




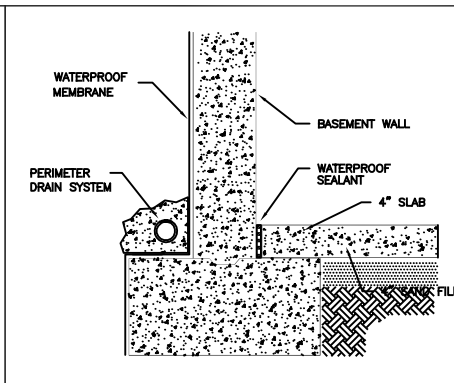
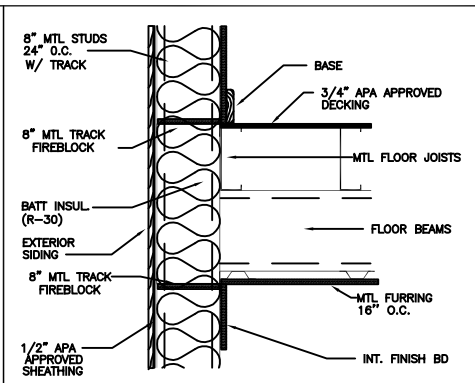
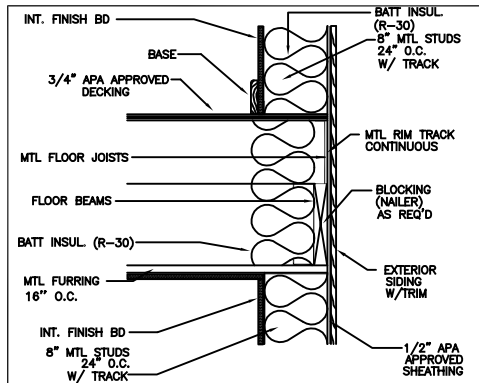


③ 2nd FLOOR at ENDWALL


⑥ 2nd FLOOR at SIDEWALL

⑧ GARAGE WALL FOOTING


PAGE		SD-4	
PROJECT			
PROPERTY			
DATE		June, 2005	
LOCATION			
DRAWN BY			
CHECKED BY			
Structural Details, Slab Foundation			
SCALE			

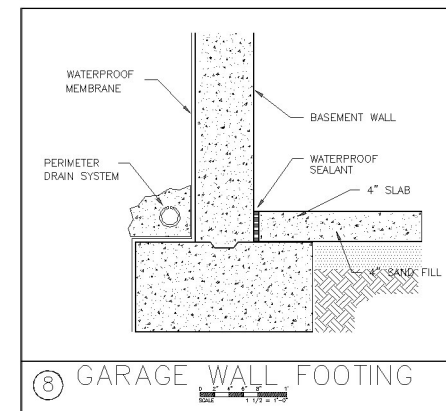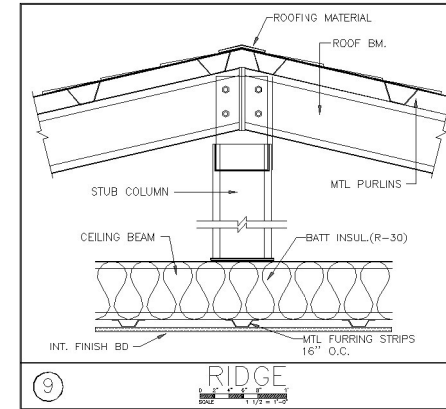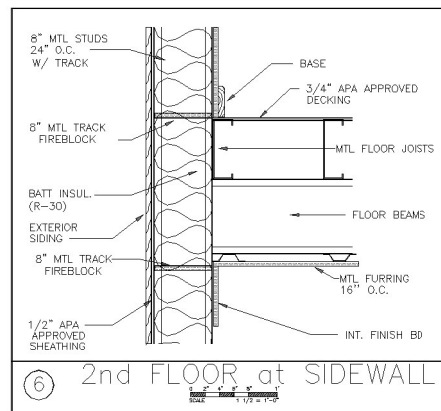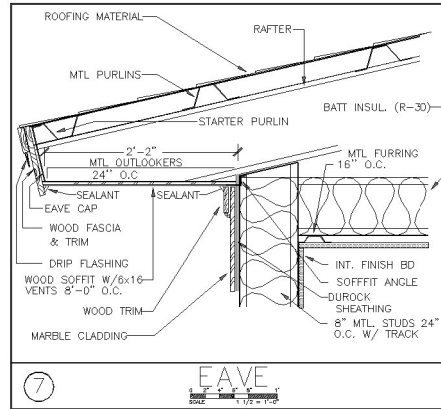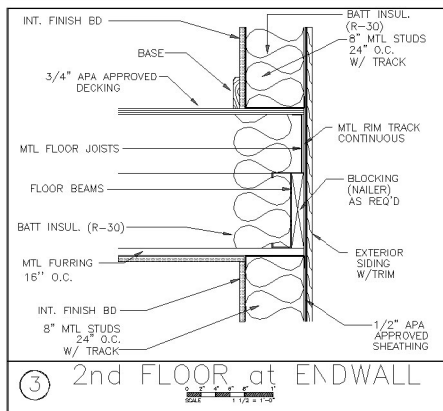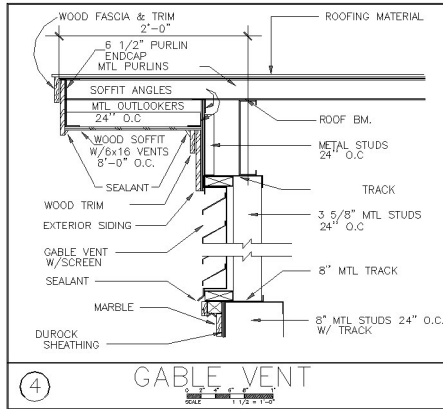


PAGE		S-5	
PROJECT			
PROPERTY			
DATE		June 2005	
LOCALIZATION			
DRAWN BY			
CHECKED			
CONTENTS		Structural details	

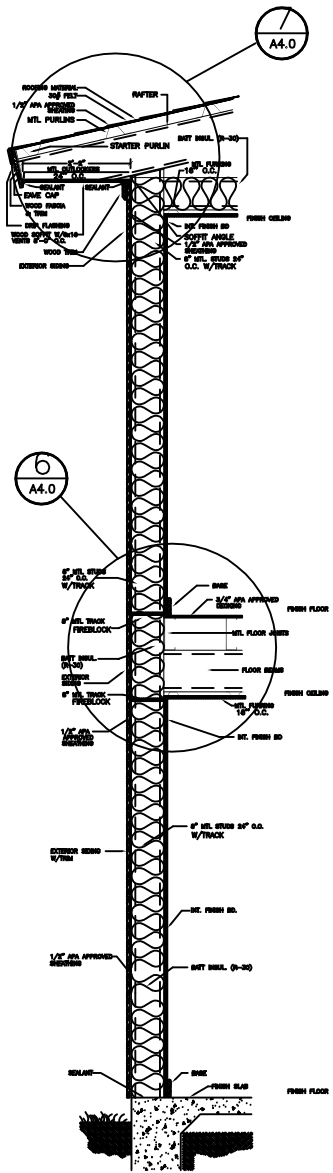

① SIDEWALL SECTION

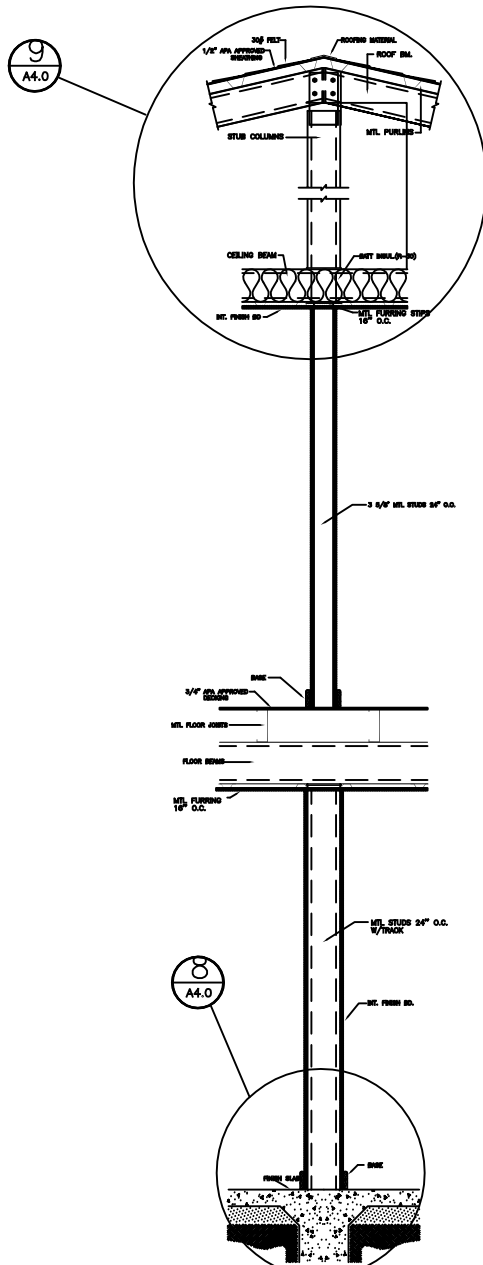


② INTERIOR WALL SECTION

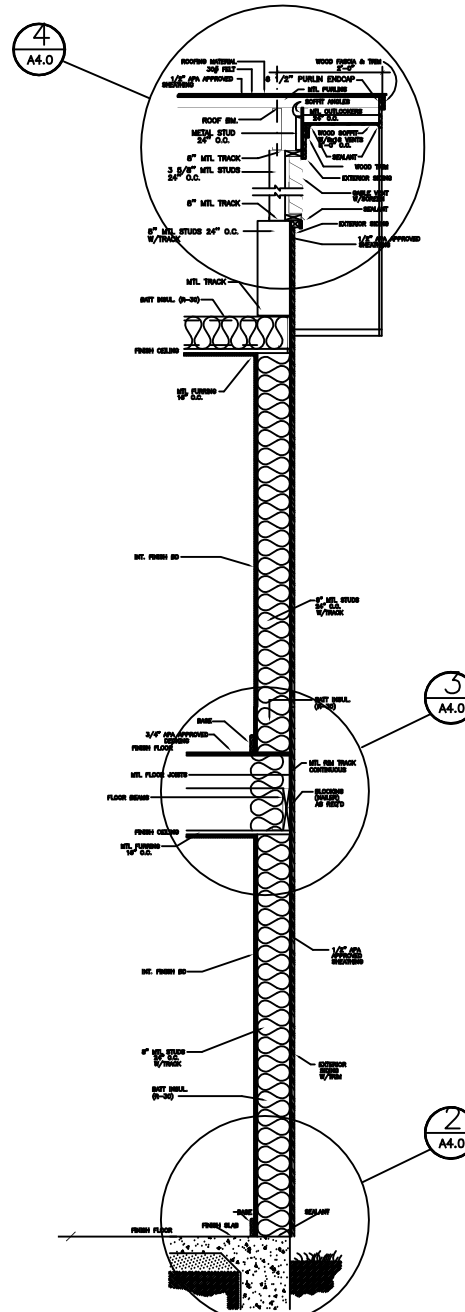

③ ENDWALL SECTION


PAGE	SD-6	
PROJECT		
DATE	June, 2005	
LOCATION		
DRAWN BY		
CONTENTS	Structural Details, Slab Foundation	
SCALE		

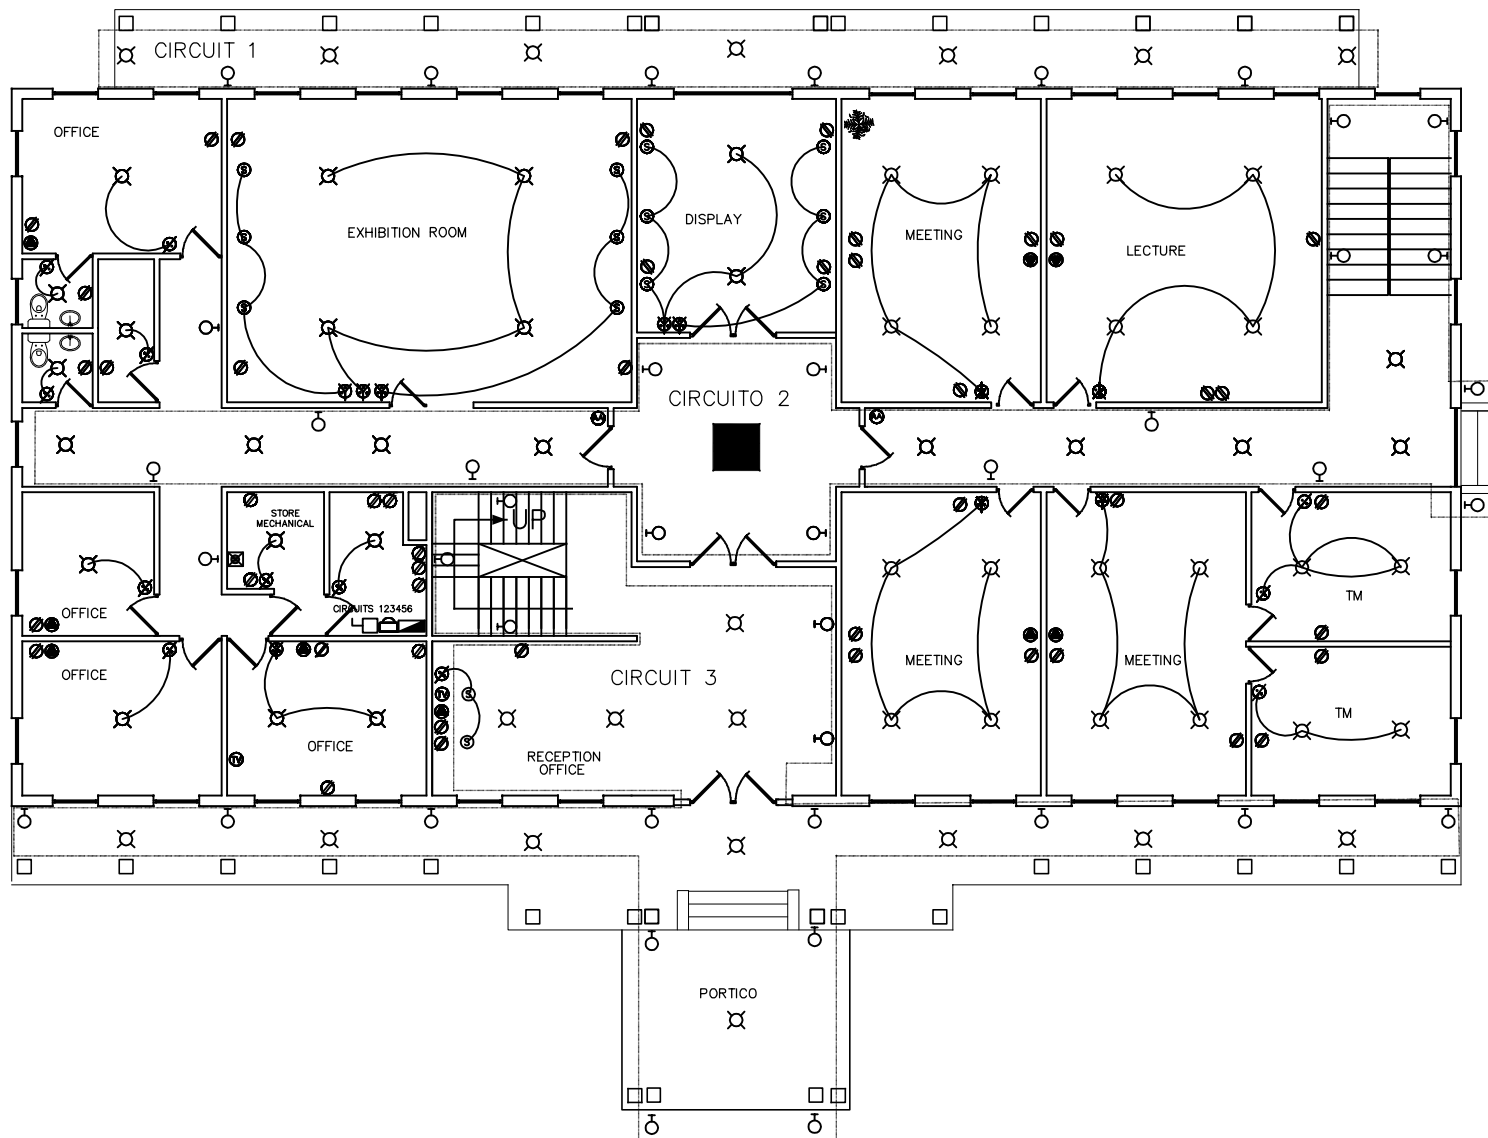

ELECTRICAL LEGEND	
	CENTRAL LIGHT
	SCONCE
	LIGHT SWITCH
	3 Lights Light Switch
	POWER OUTLET
	SPOT
	BUZZER
	TELEPHONE OUTLET
	TV OUTLET
	AIR CONTROLLER
	GAUGE
	CHARGING CENTER
	PBX

Notes: Light fixtures are 110 cm from floor and 20 cm from door.
Power outlets are 40 cm from floor.


										PAGE		PE-1					
CONTENTS										PROJECTS		PROJECTS					
ELECTRICAL INSTALLATION																	
SCALE: 1:100										LOCATION		DATE:		June, 2005			

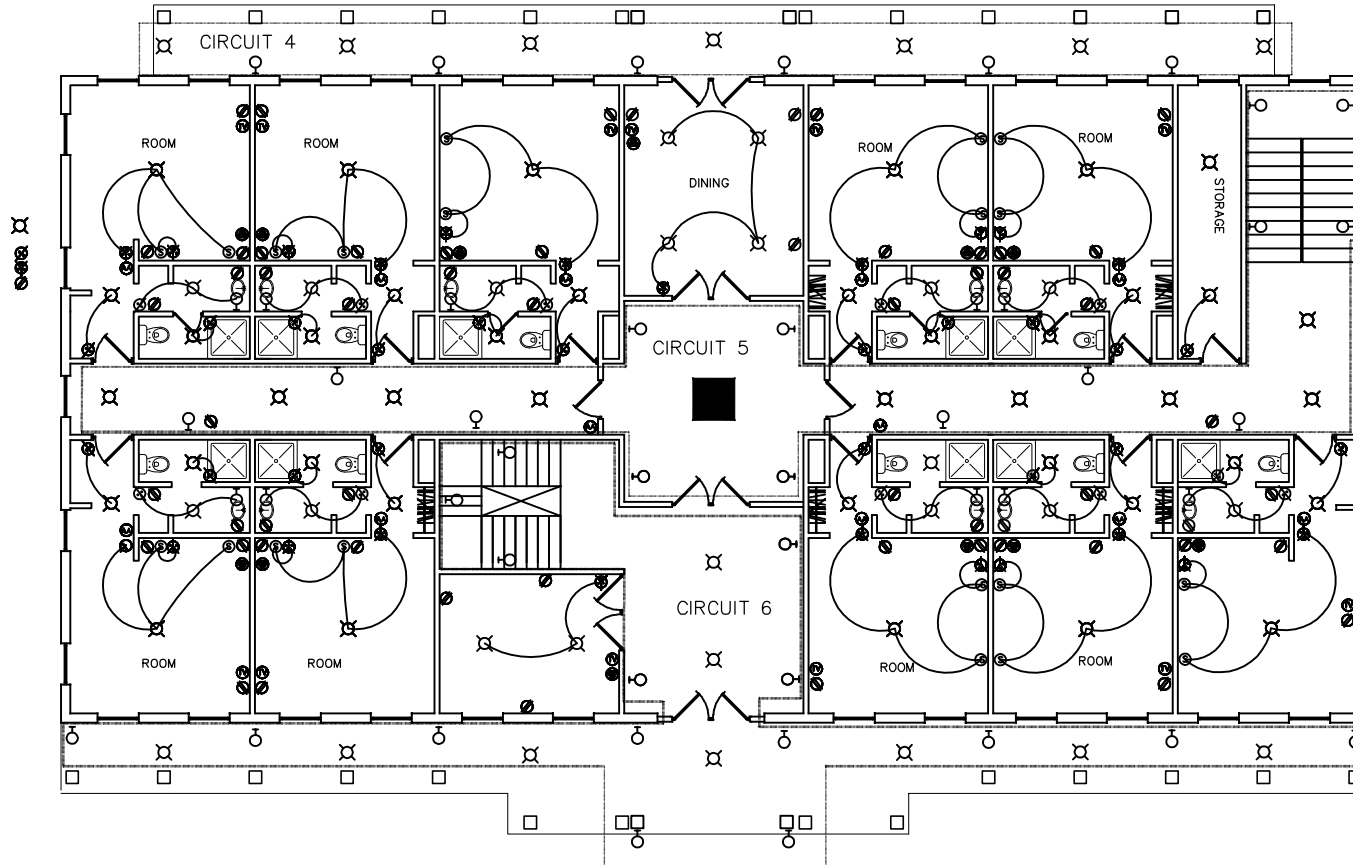


ELECTRICAL LEGEND	
	● TELEPHONE OUTLET
	○ TV OUTLET

Note: Light switches are 110 cm from floor and 20 cm from door.
Power outlets are 40 cm from floor.


PAGE		PE-2	
PROJECT			
PROPERTY			
DATE		June, 2005	
LOCATION			
DRAWN BY			
ELECTRICAL INSTALLATION			
SCALE 1:100			

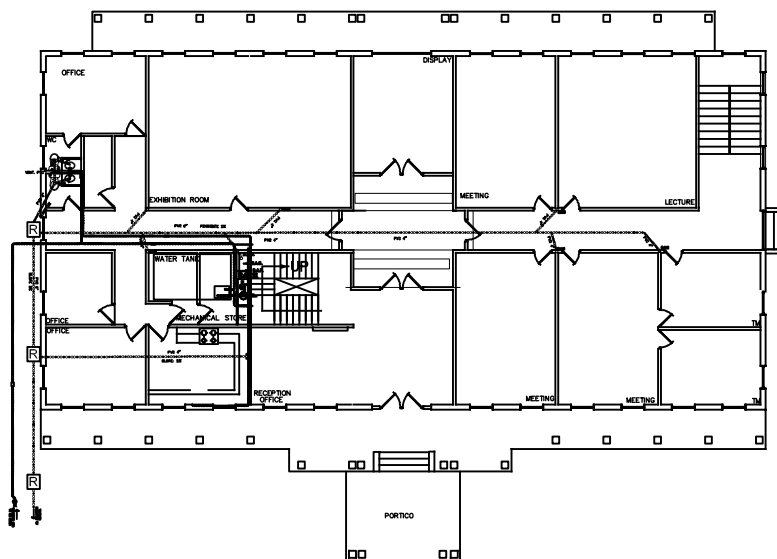


1 HYDRAULIC AND HYDROSANITARY GROUND FLOOR SCALE 1:100
Peace Palaces

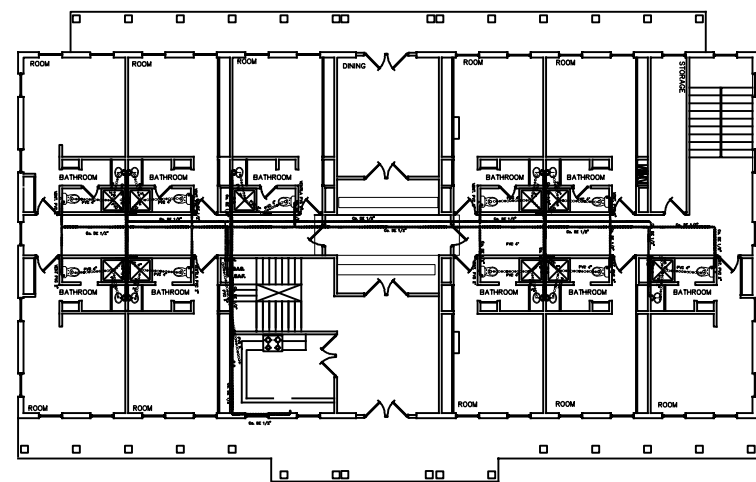

3 HYDRAULIC AND HYDROSANITARY PLAN FIRST FLOOR SCALE 1:100

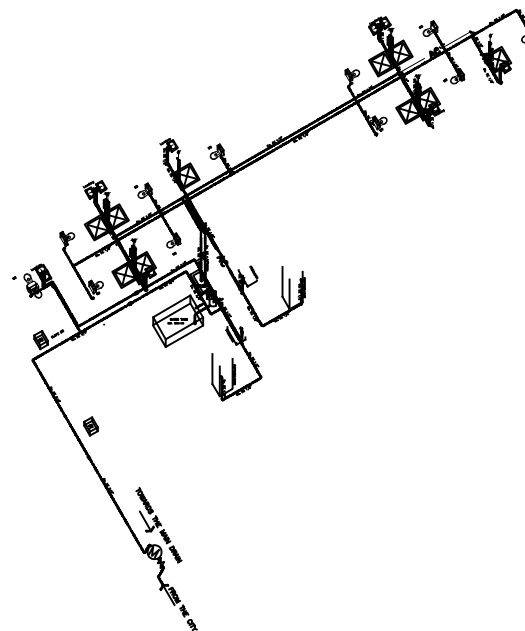


2 ISOMETRIC HIDRAULIC ESC. 1:125
Peace Palaces

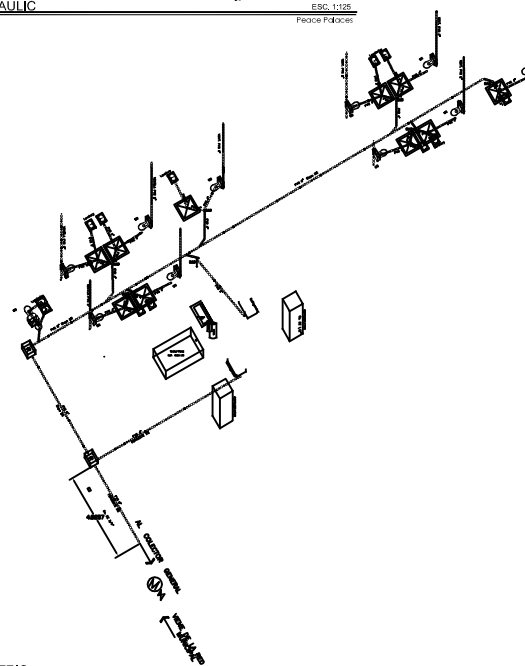


4 SANITARY ISOMETRIC SCALE 1:125

[illegible]


		HYDRAULIC AND SANITARY PLANS				PROJECTS:				PROJECTS:				PHASE		PH-1	
CONTENTS:																	
SCALES:		DRAWING BY:		LOCATION:		DATE:		June, 2005									

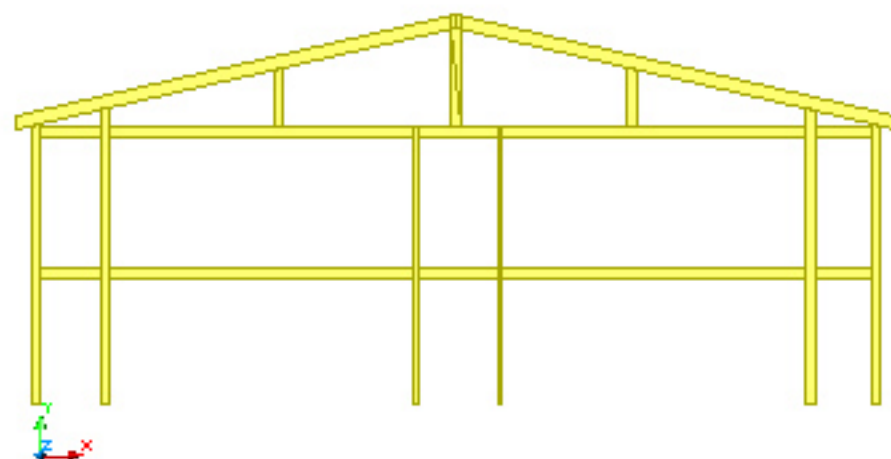


① FRAMES D,E,F,G,H,I,J,K,L,M

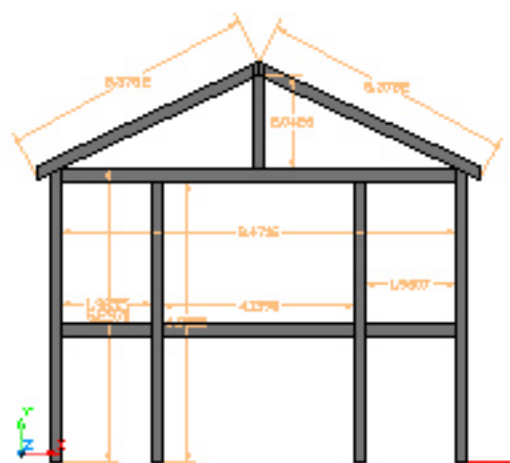


② FRAMES T (Q-H-B)

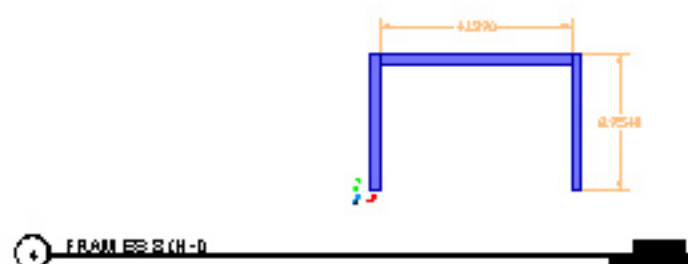


④ FRAMES S (H-D)

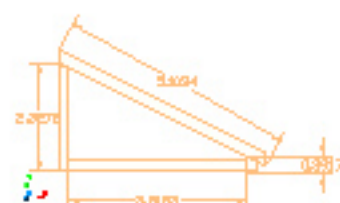


⑤ FRAMES 3

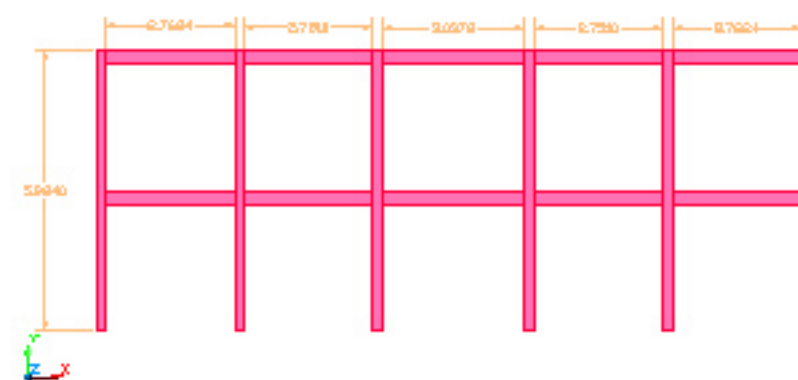


⑥ END FRAMES

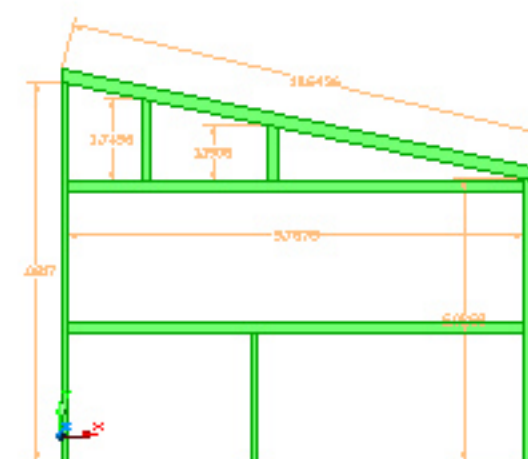

⑦ HIP FRAMES


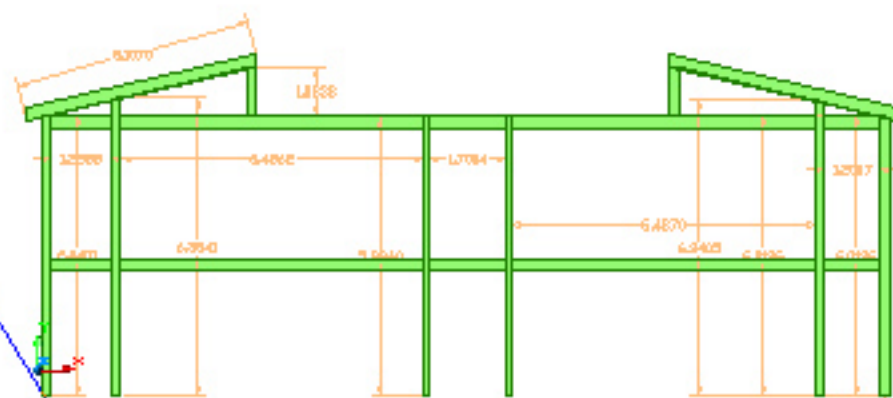



⑧ FRAMES C and M

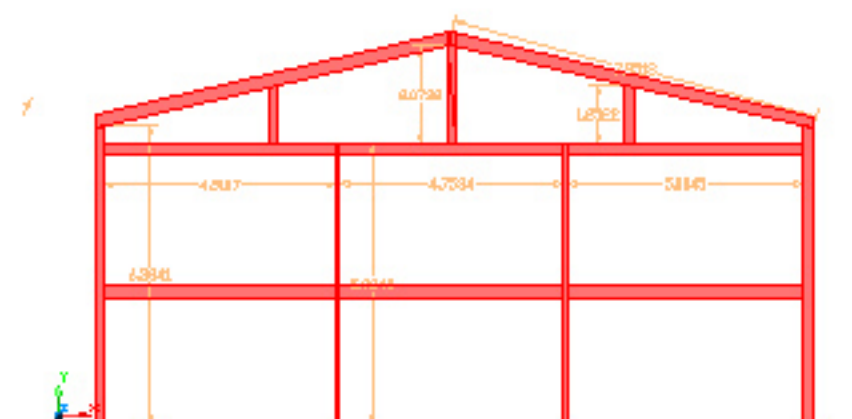




⑨ FRAMES H-I



FILE	VI-6
PROJECT	
DESCRIPTION	
DATE	
LOCATION	
DESIGNER	
REVISION	
FRAMES	

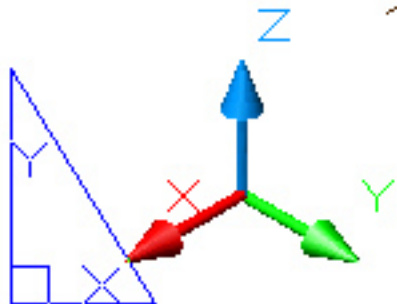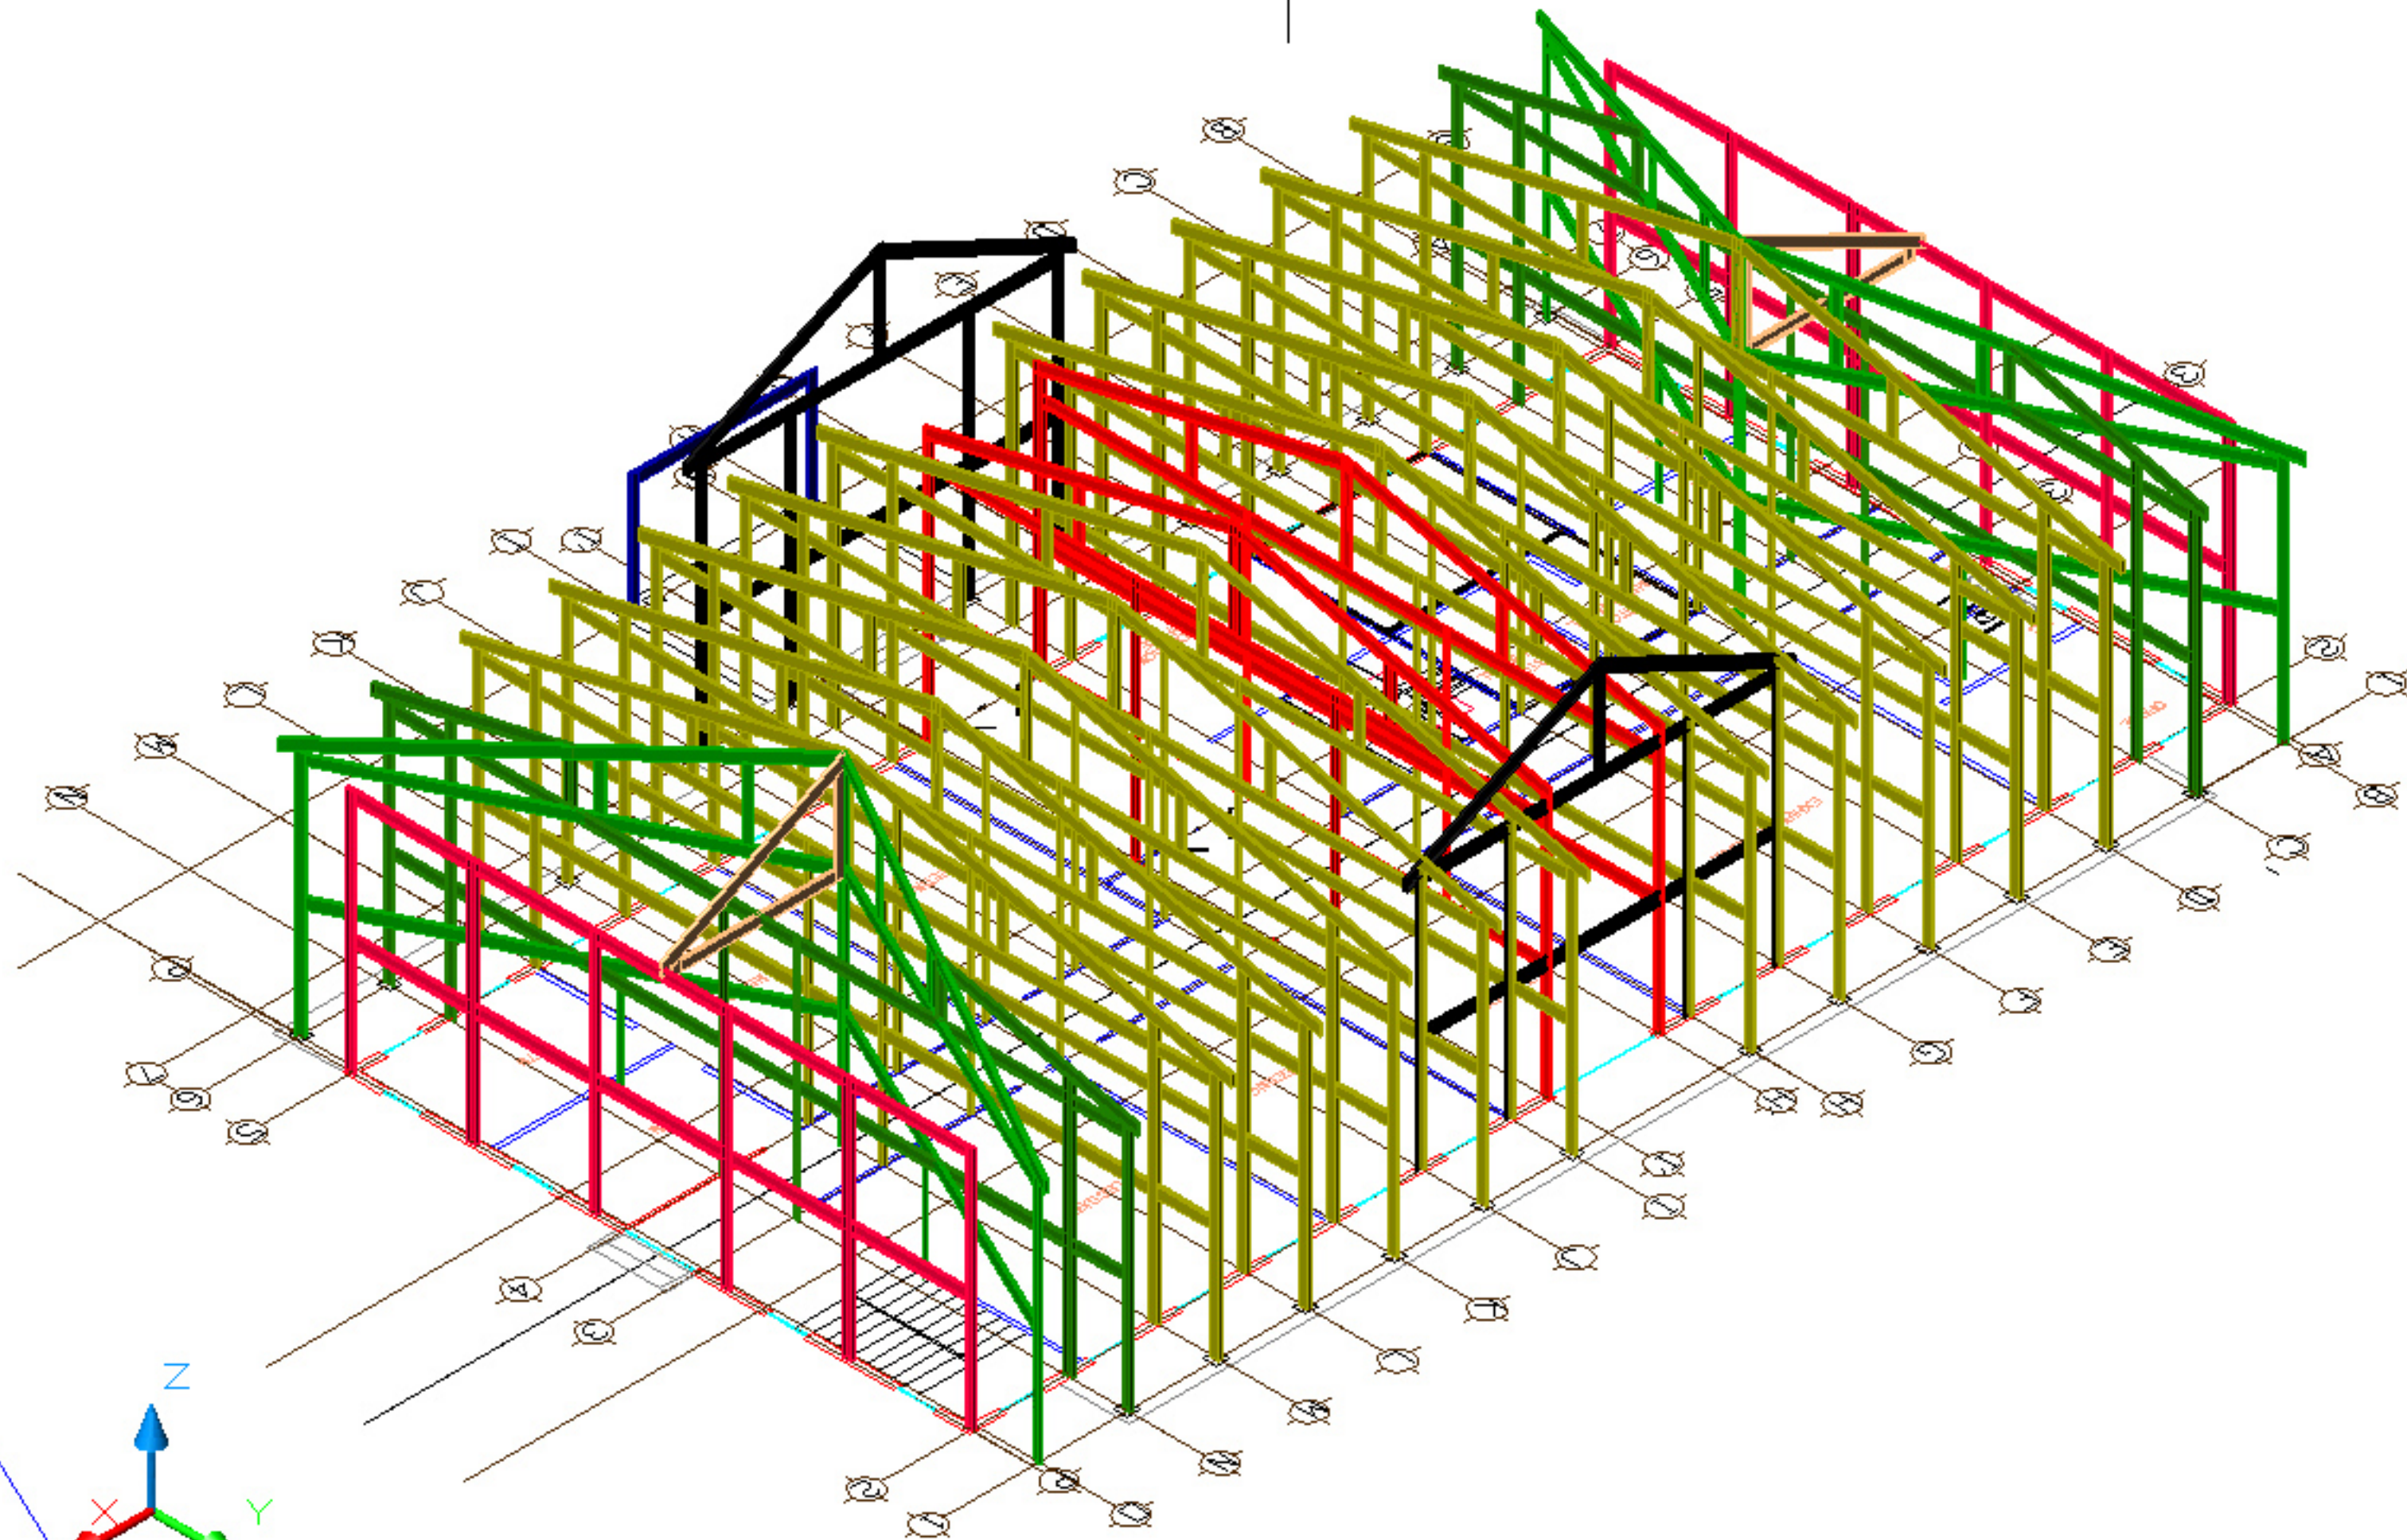

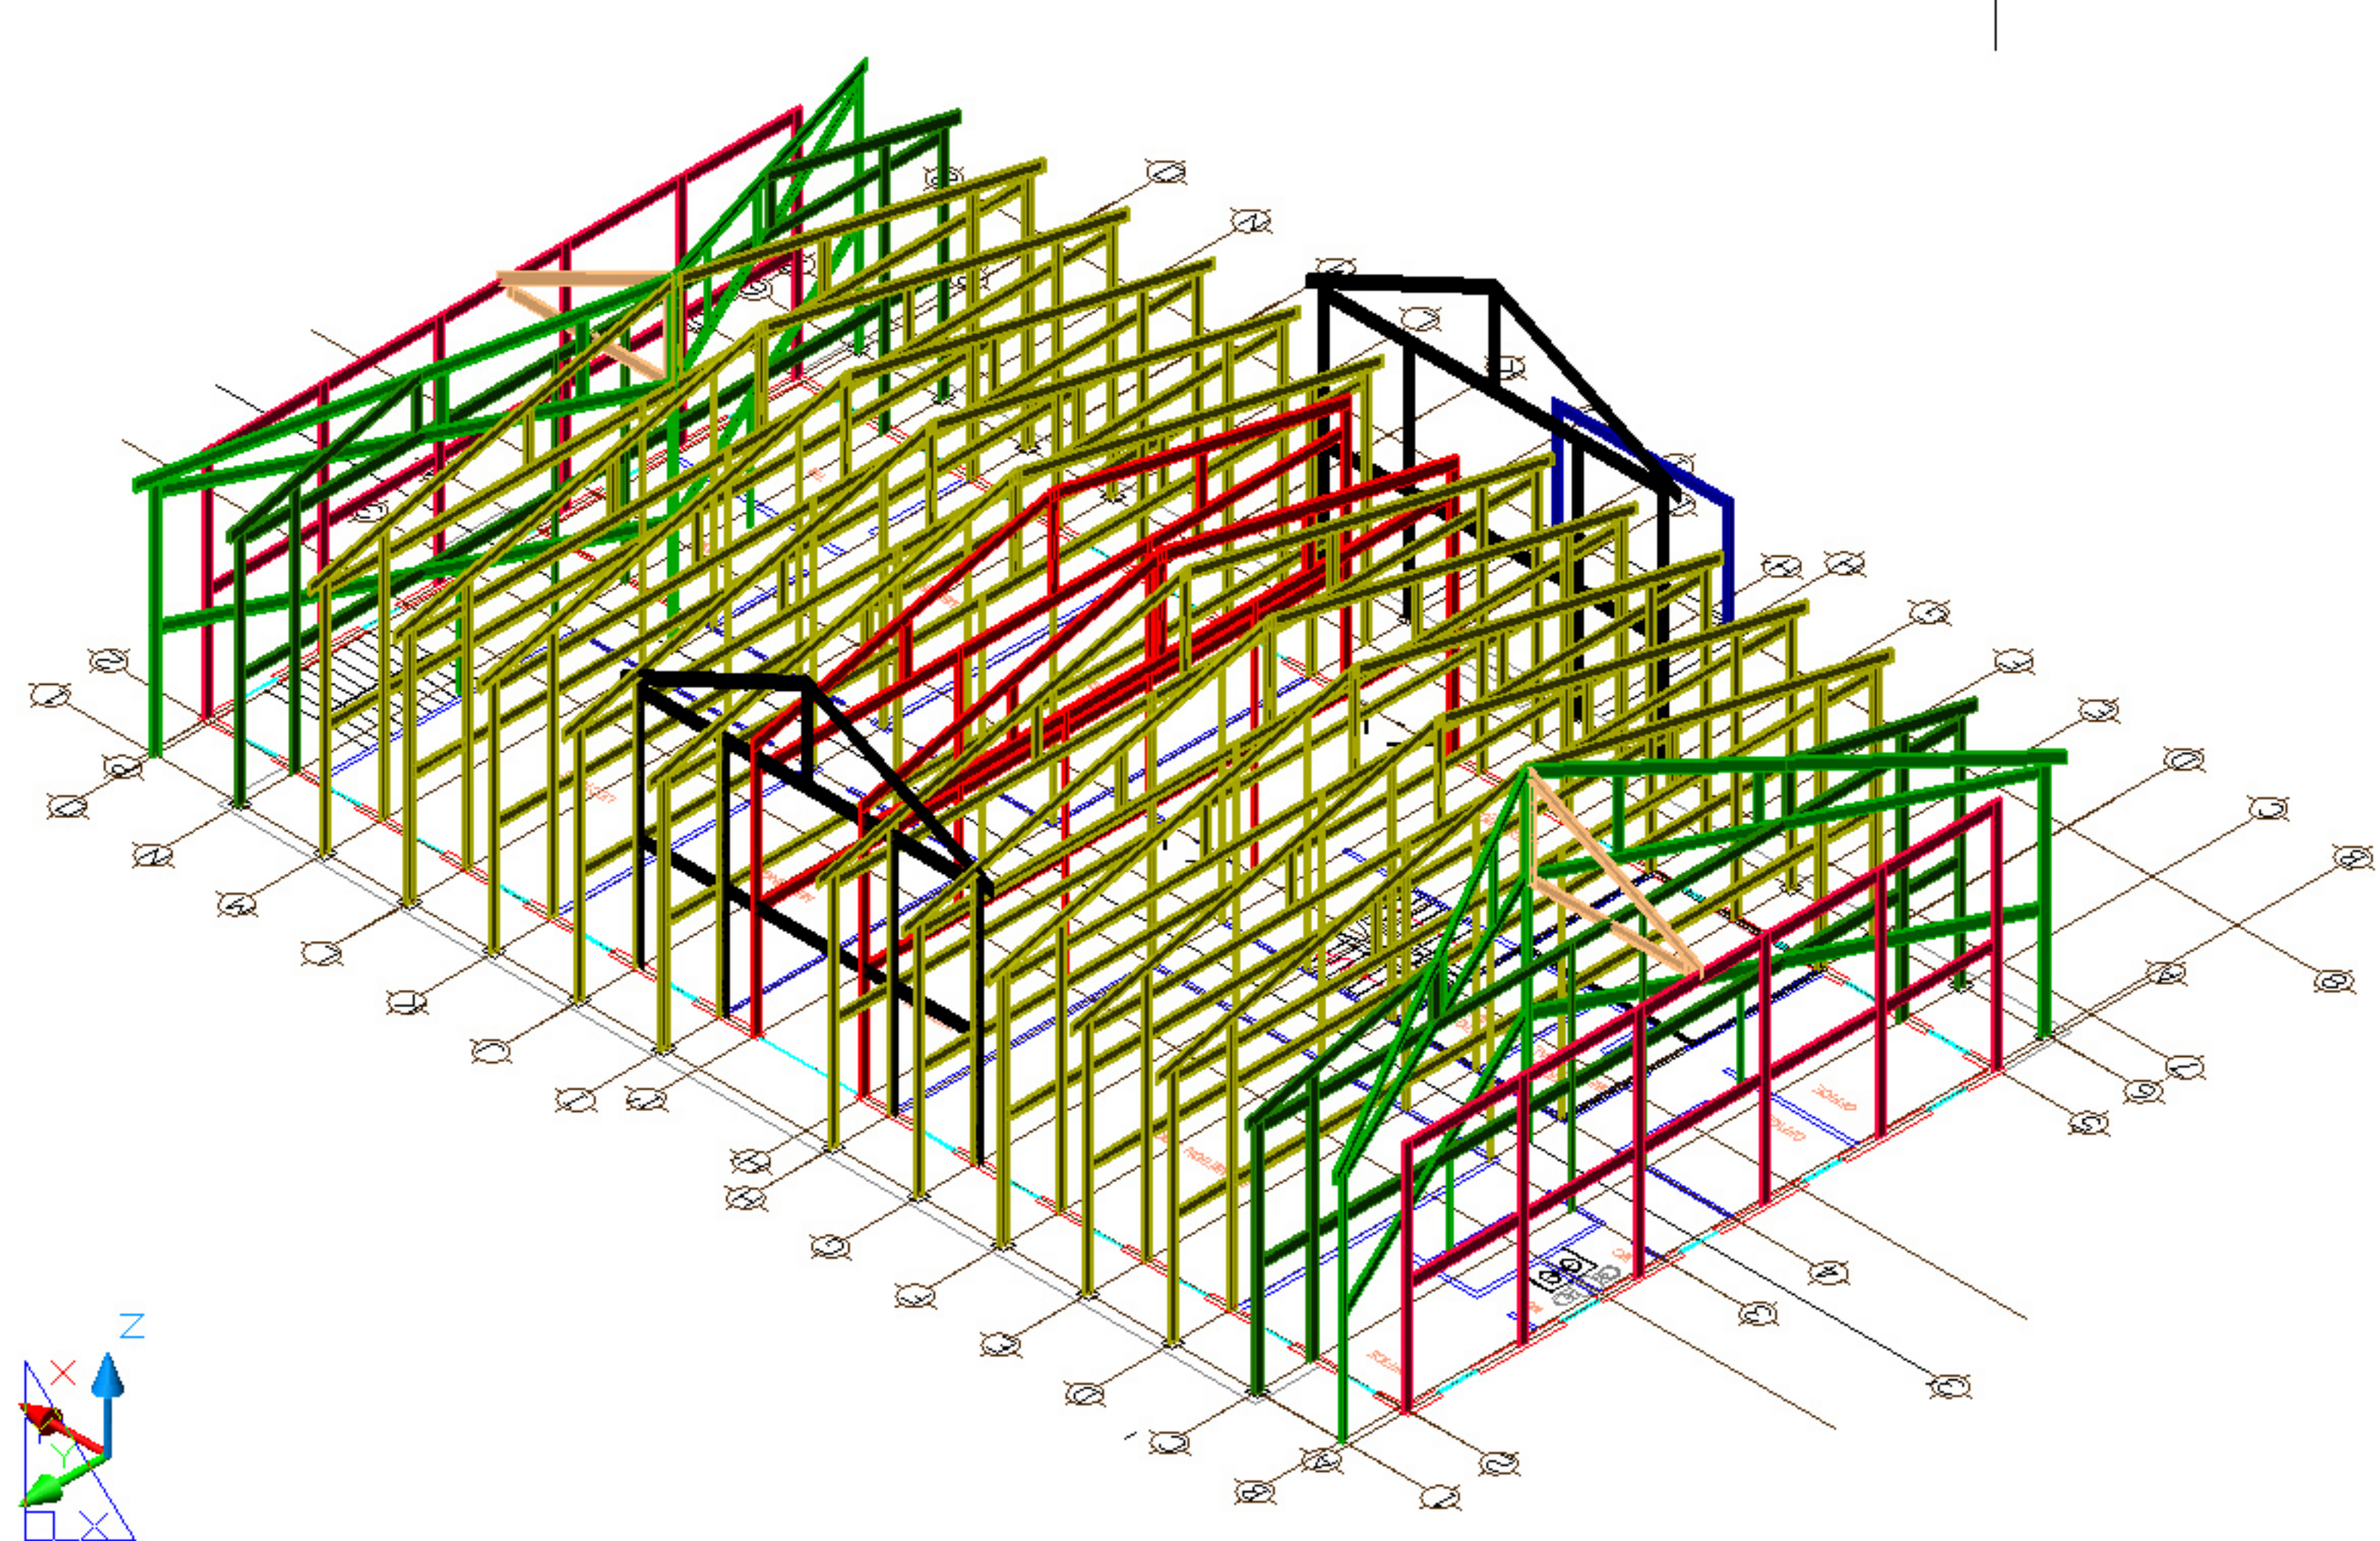


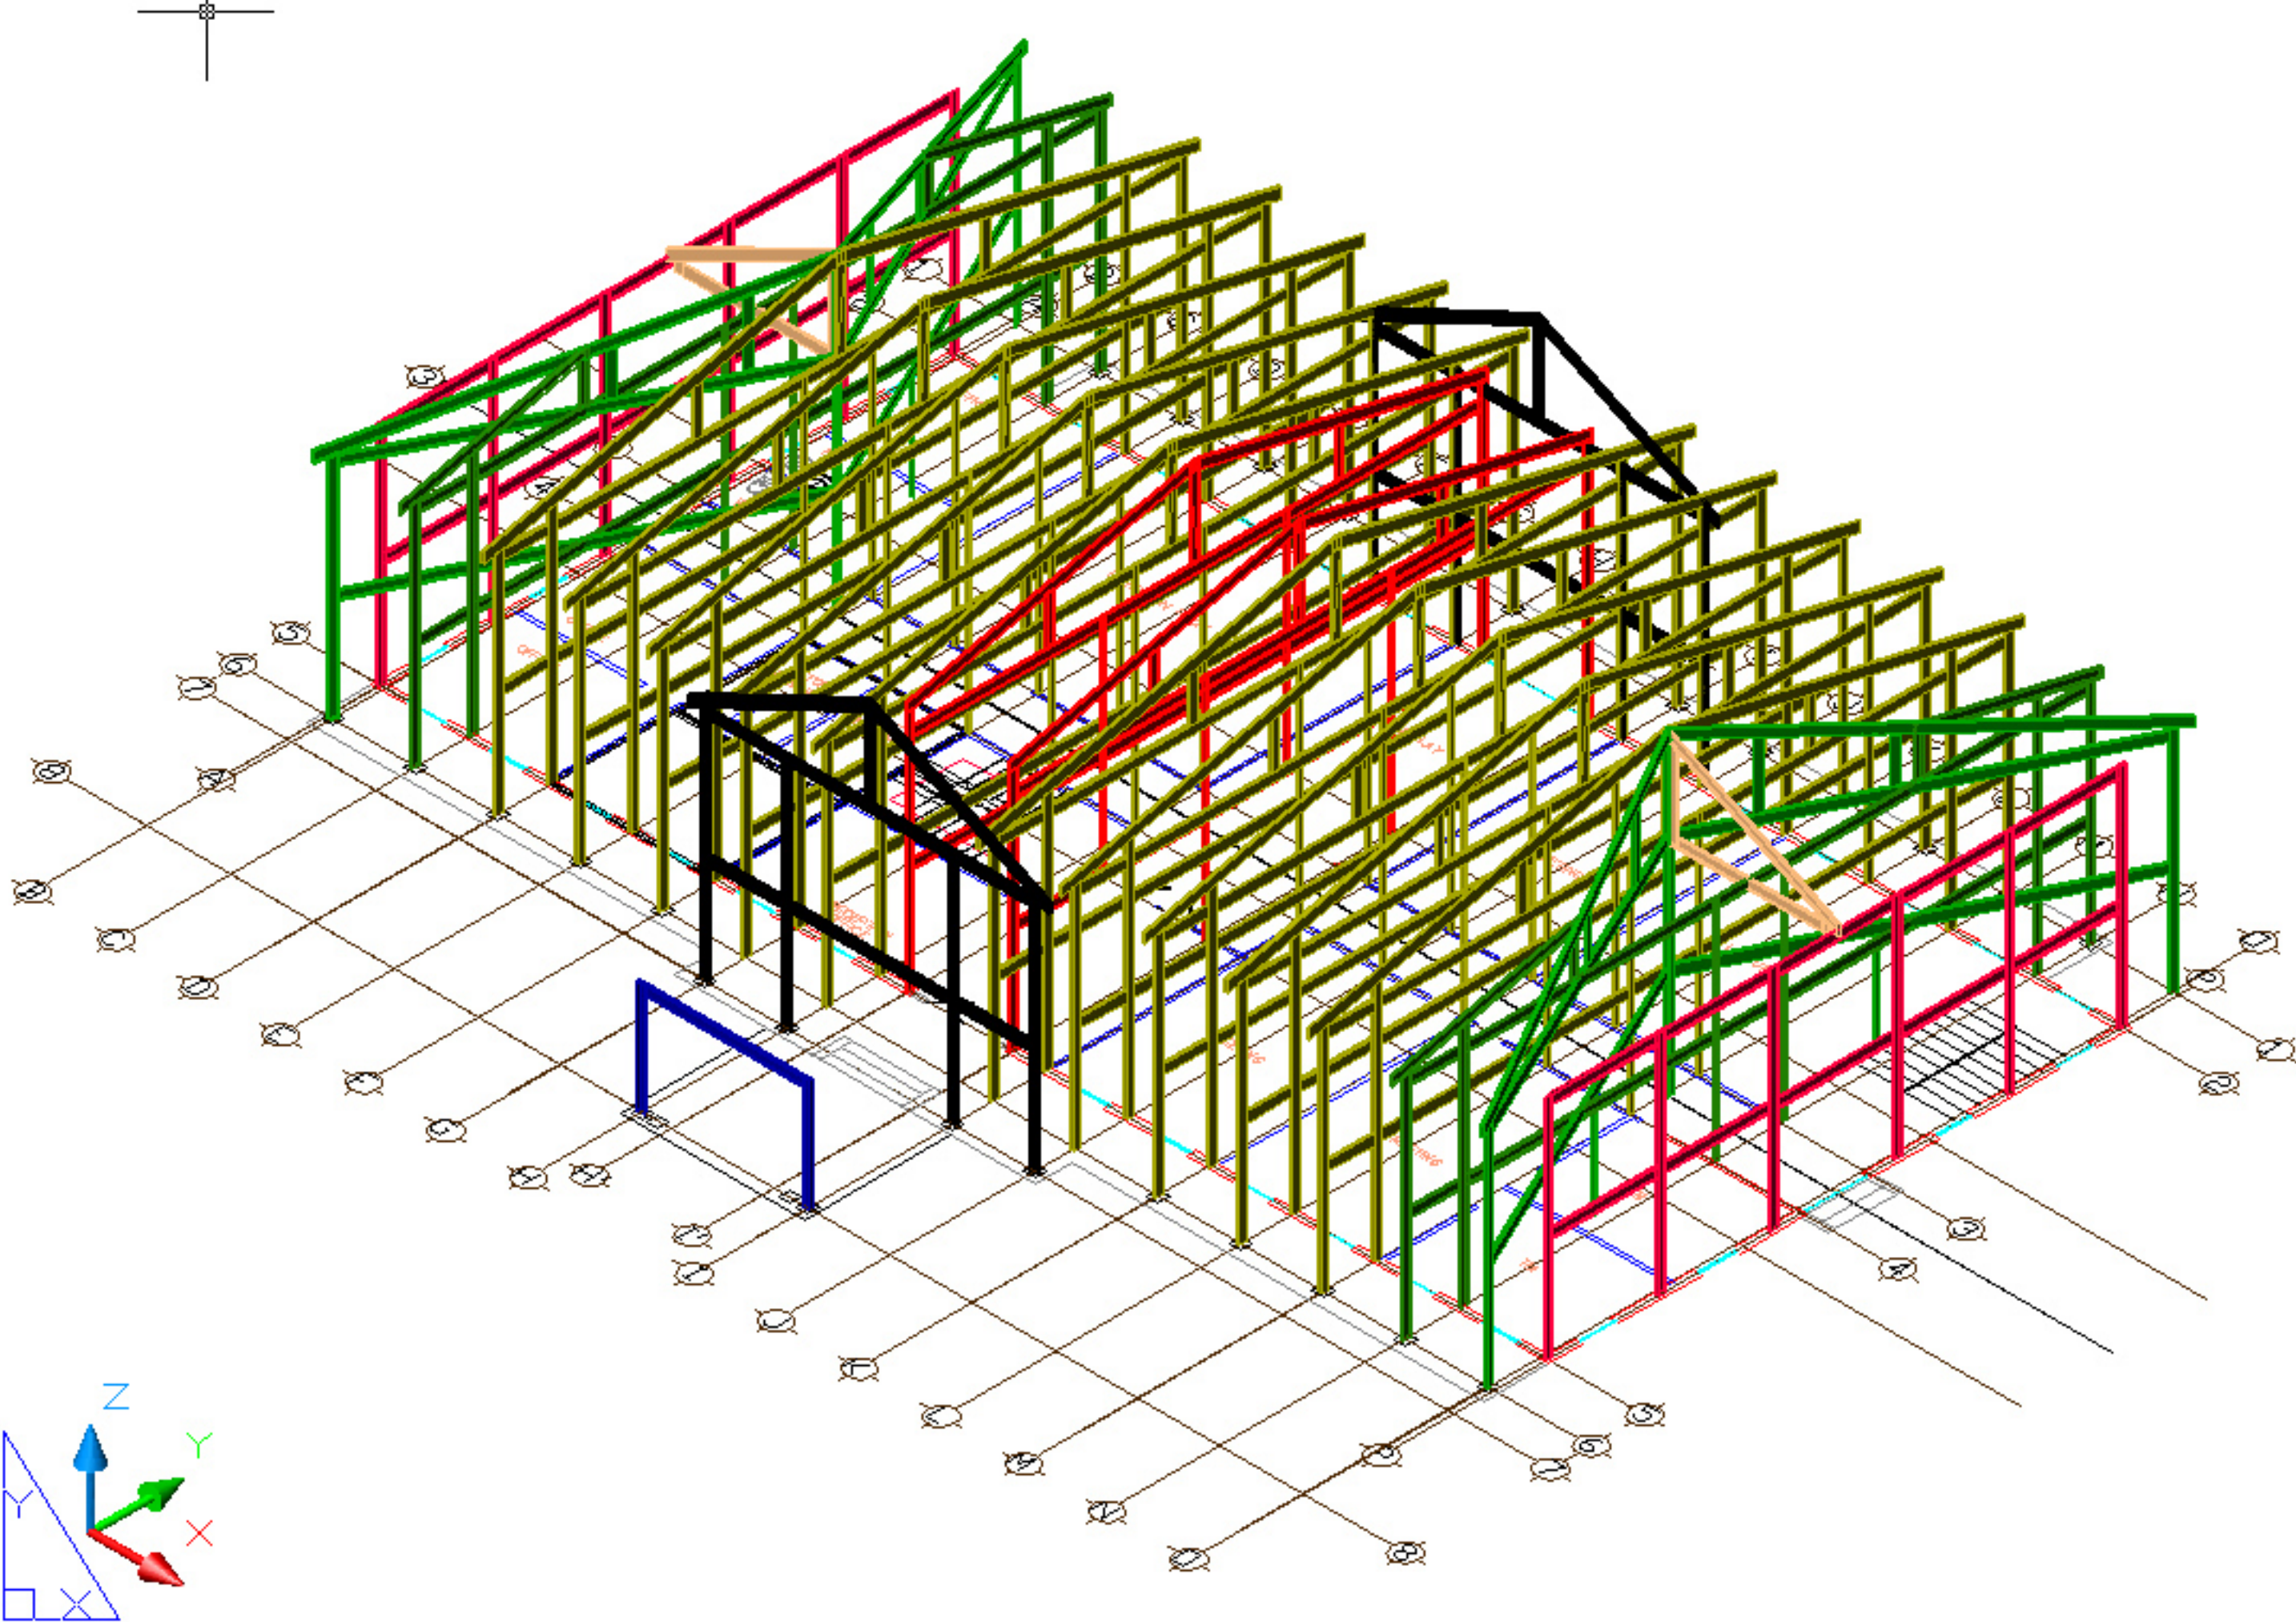

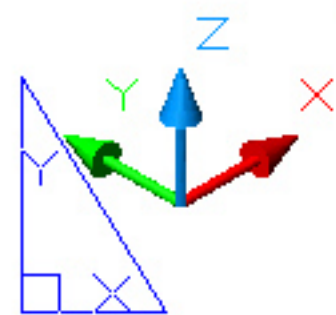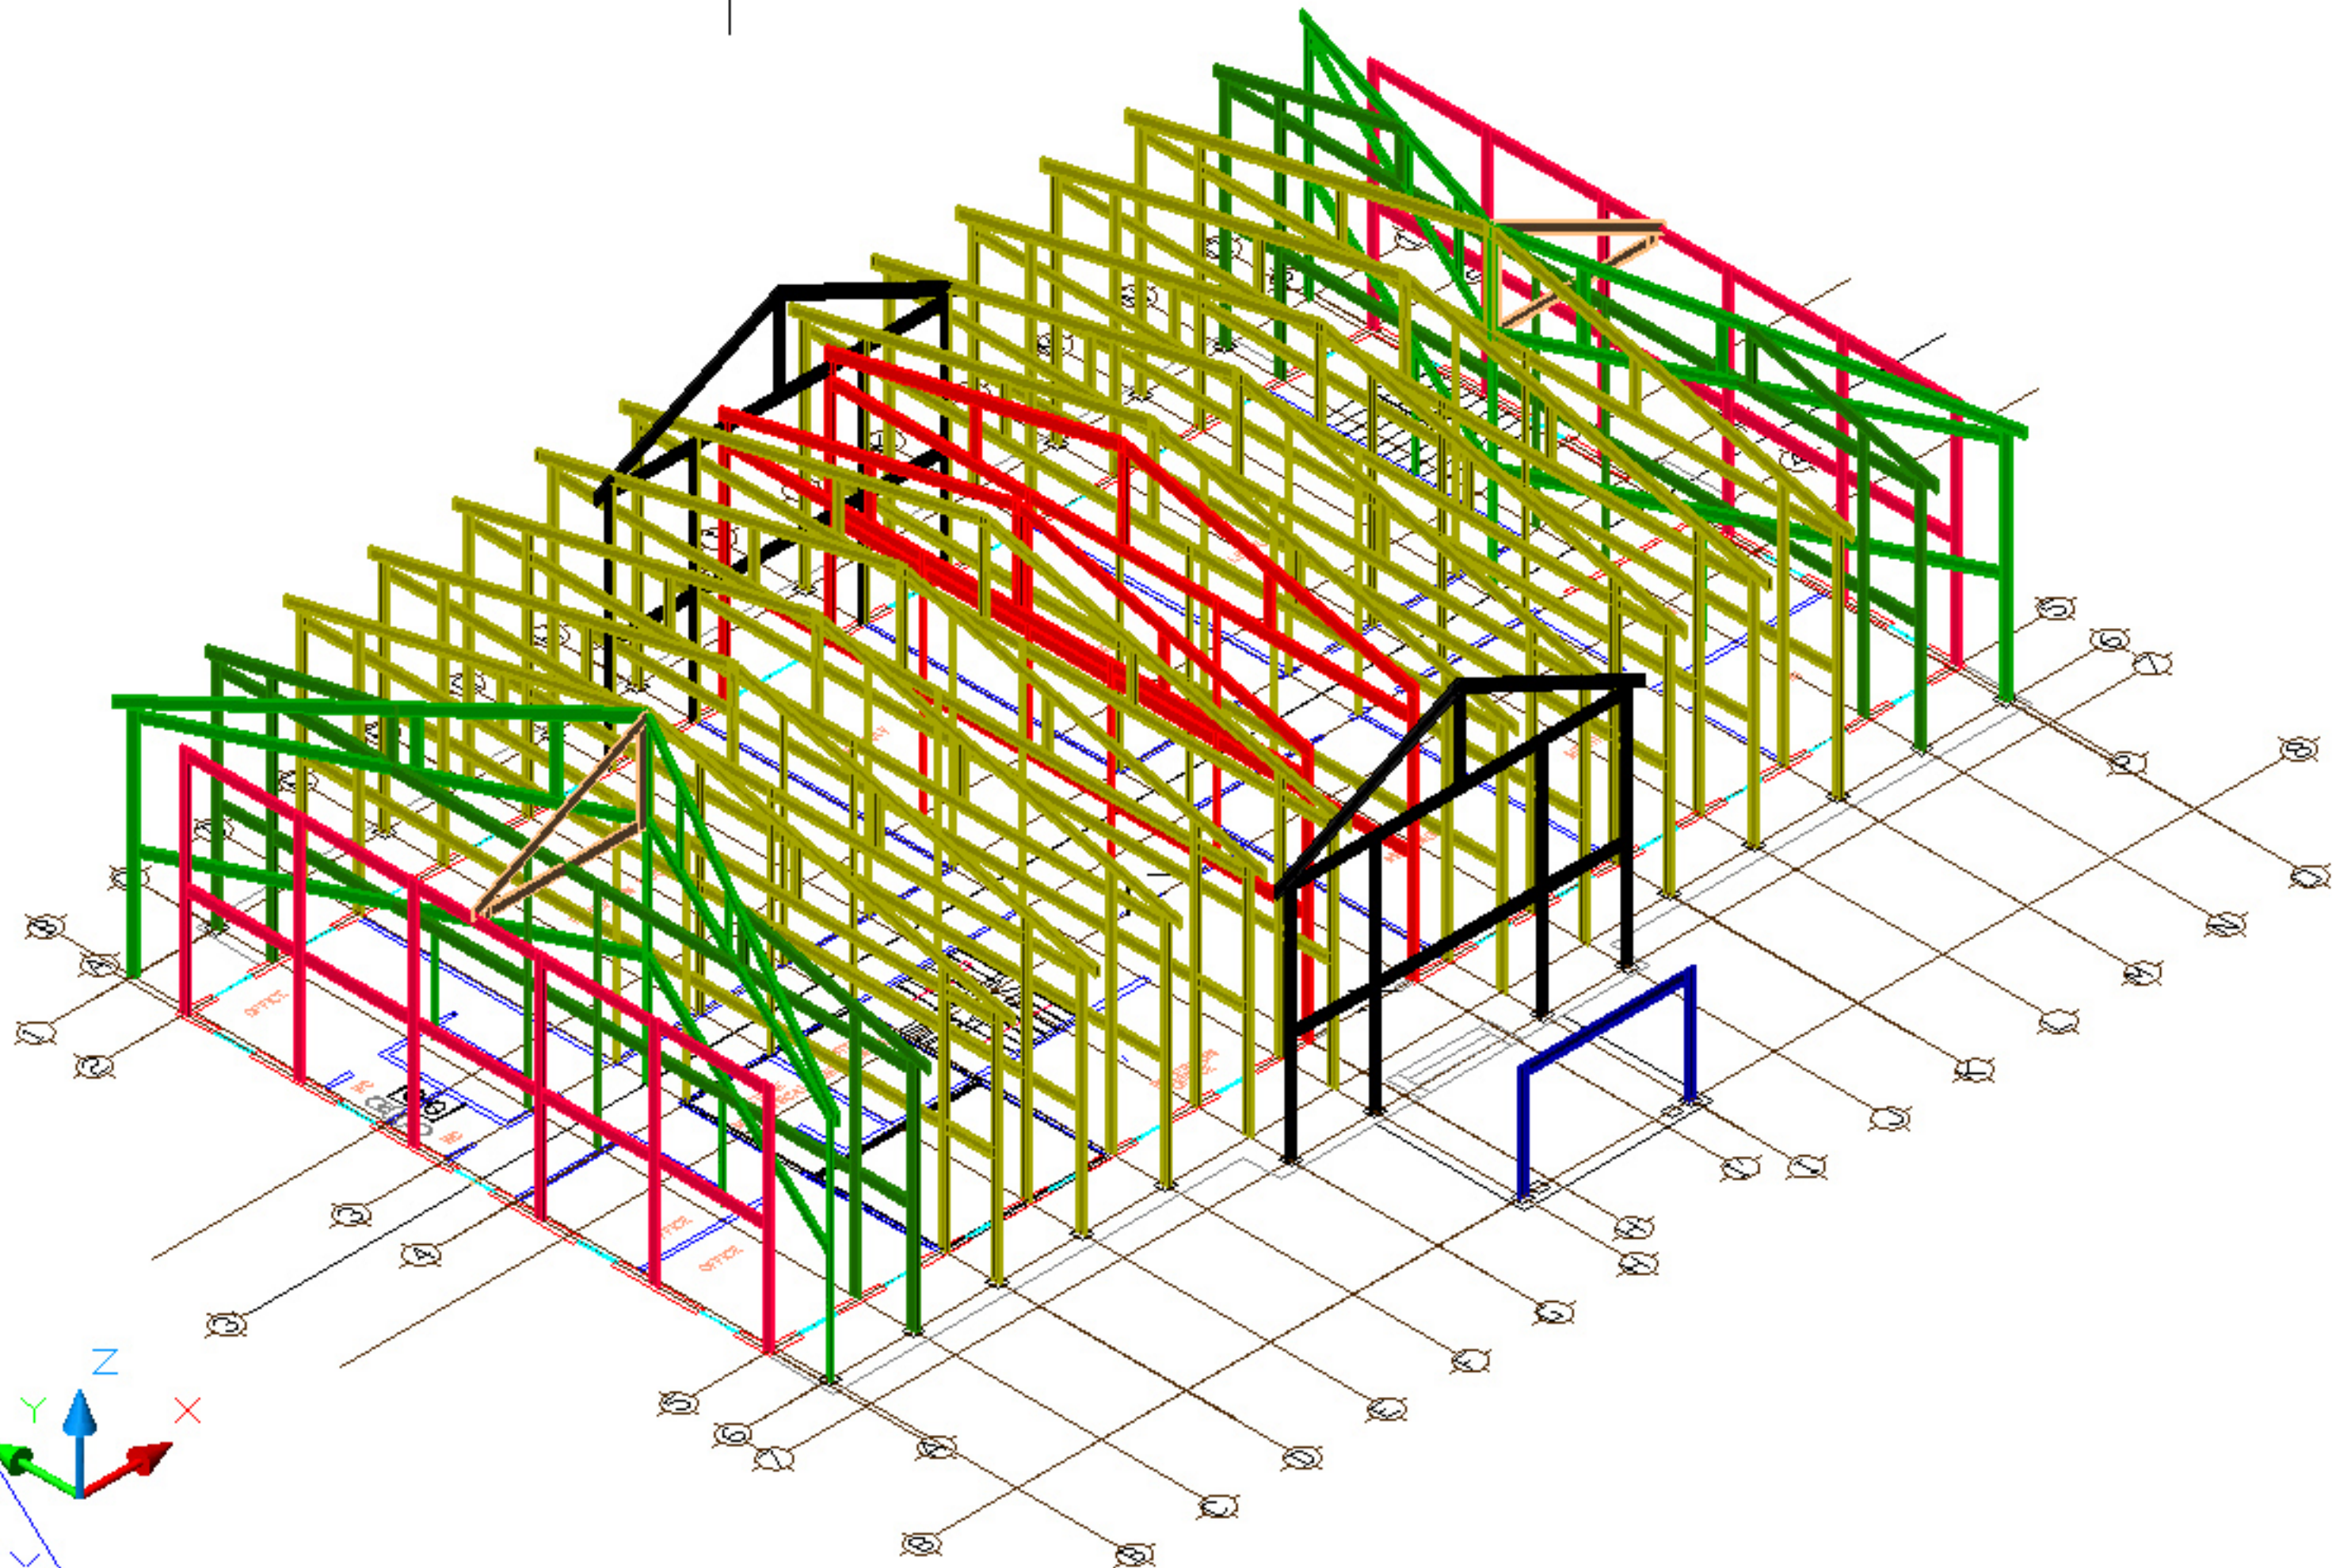


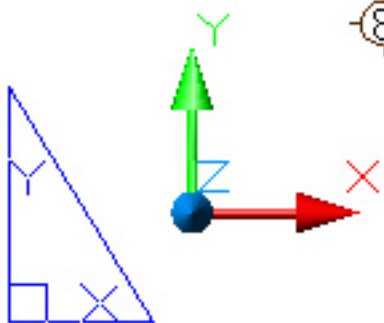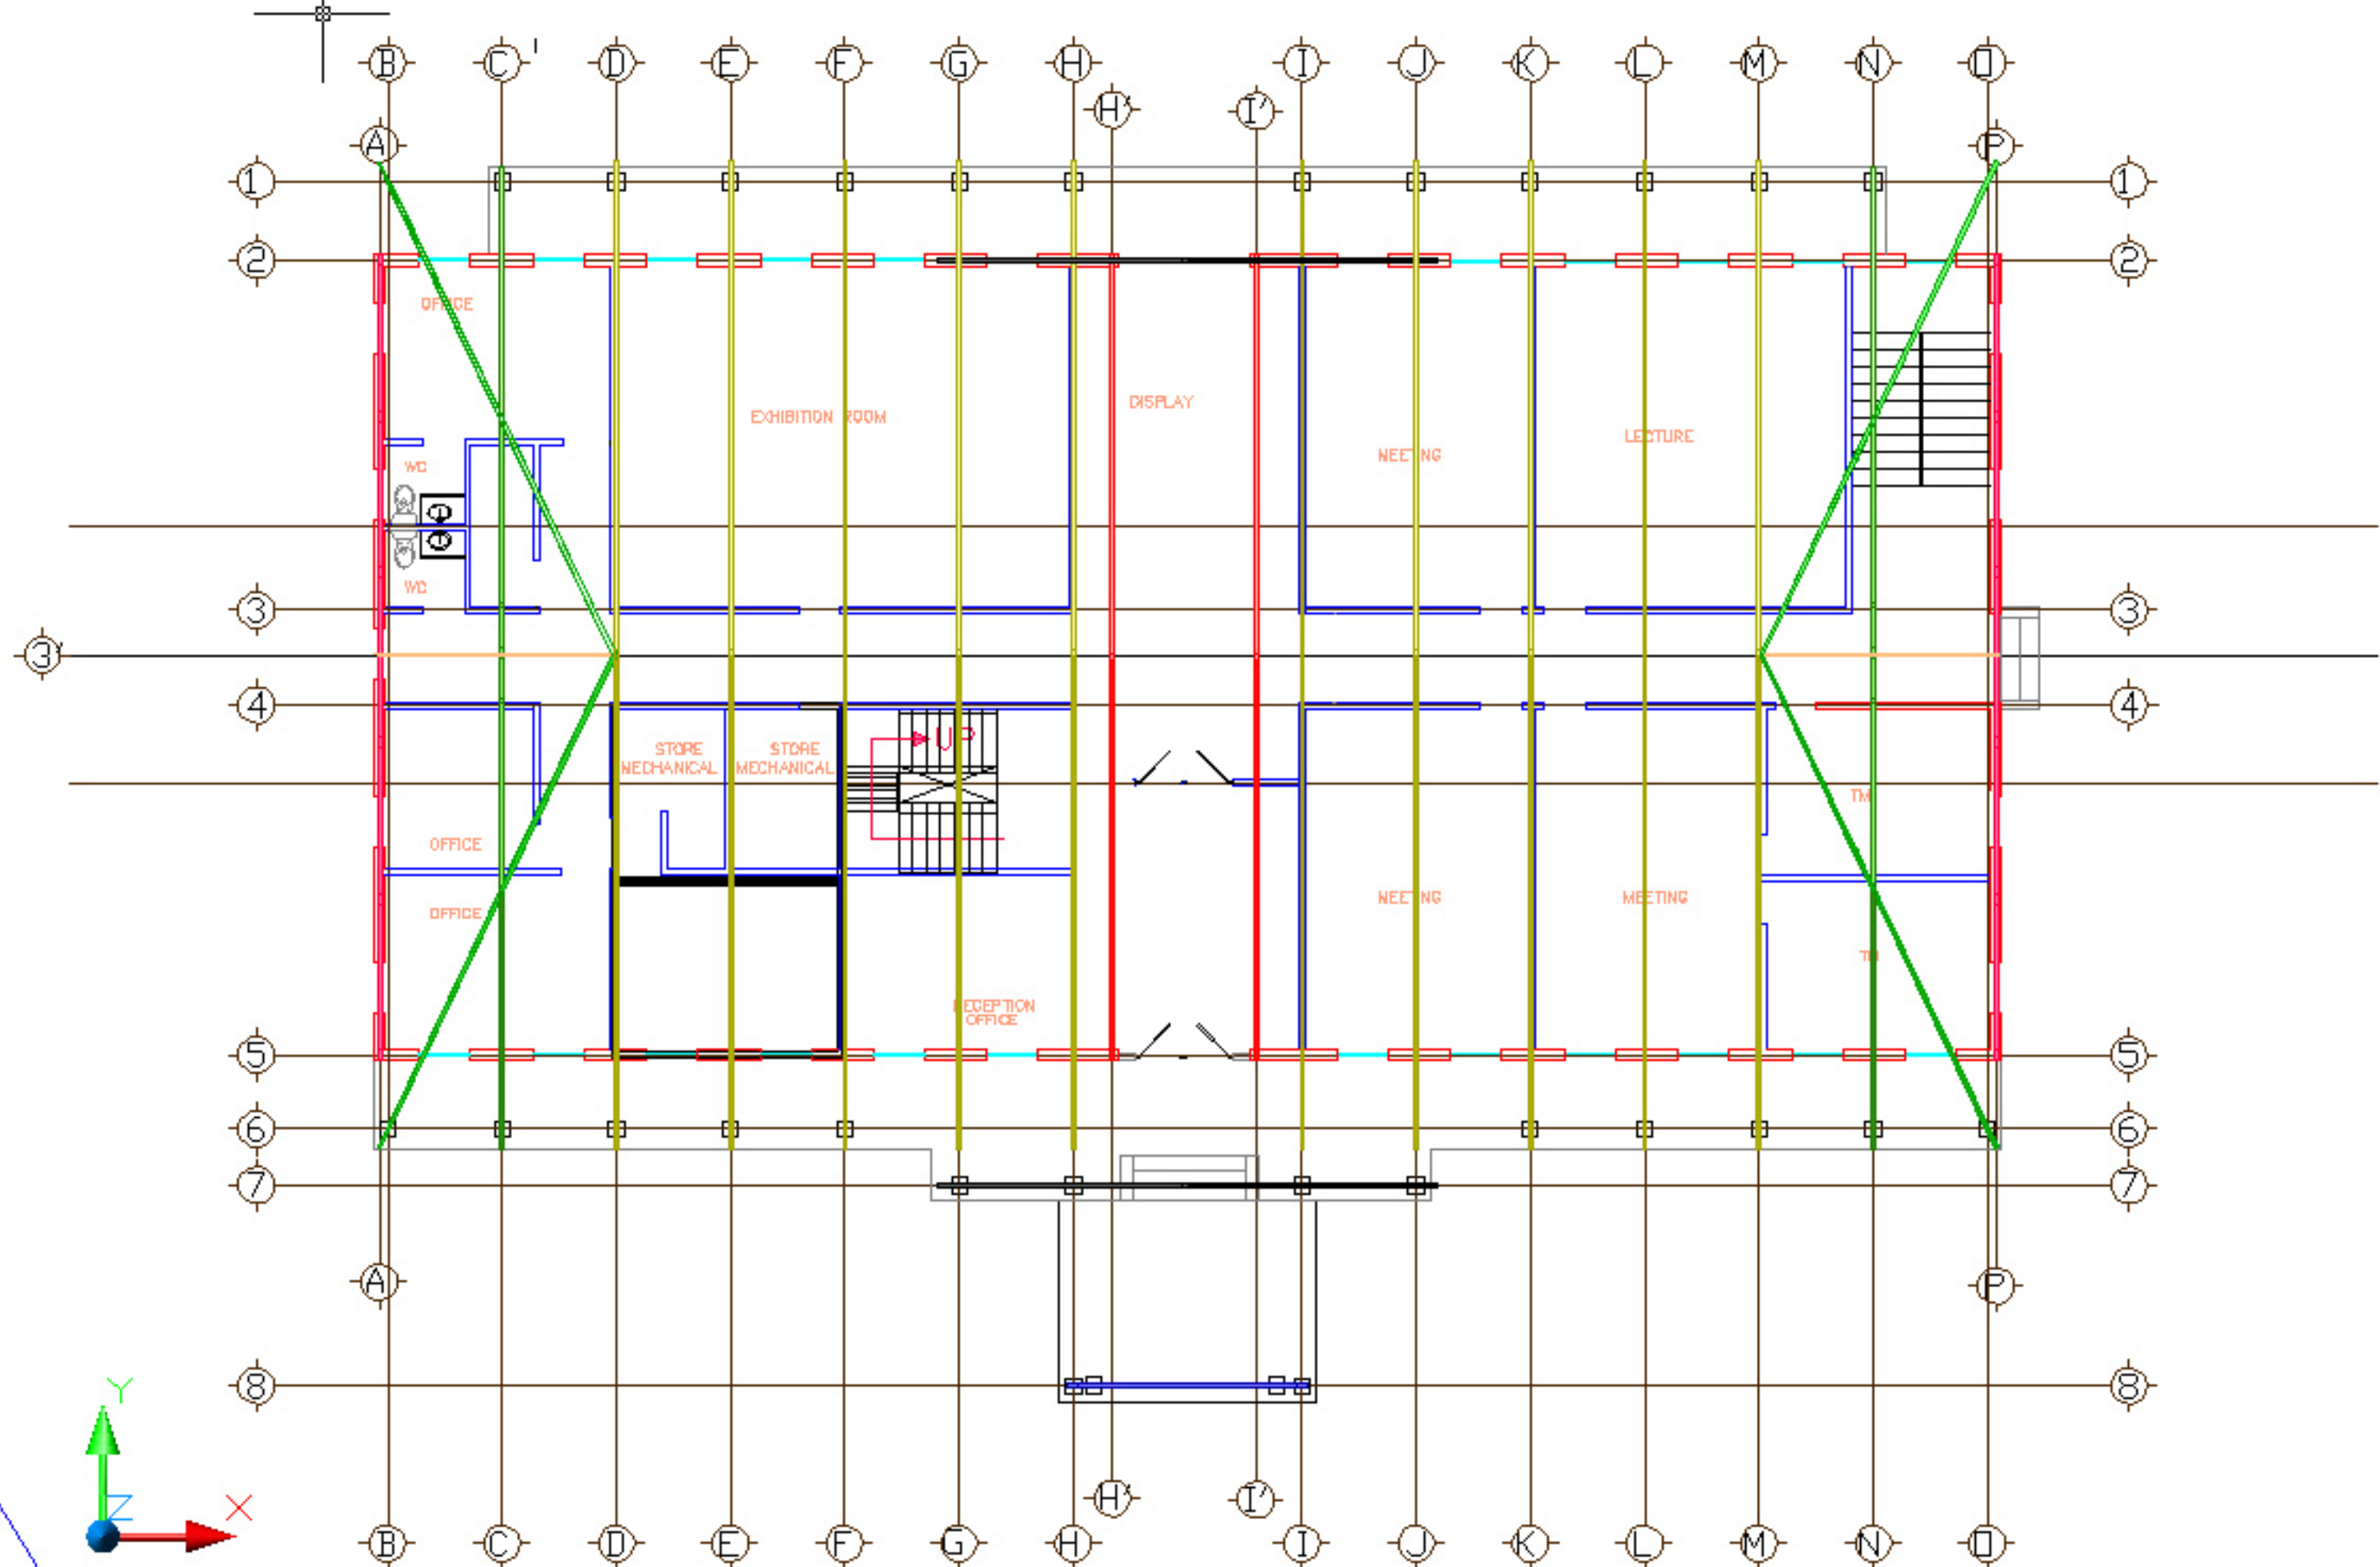


DETAIL OF PLINTH

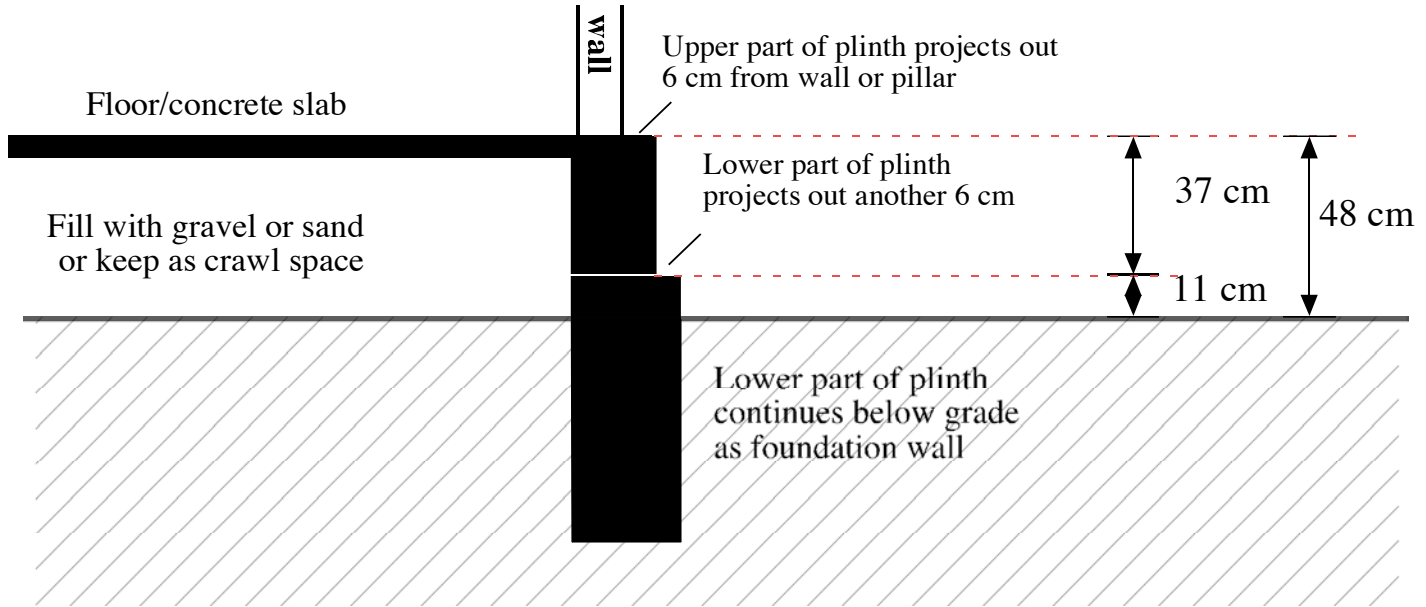


PLANETARIUM IN THE DOME

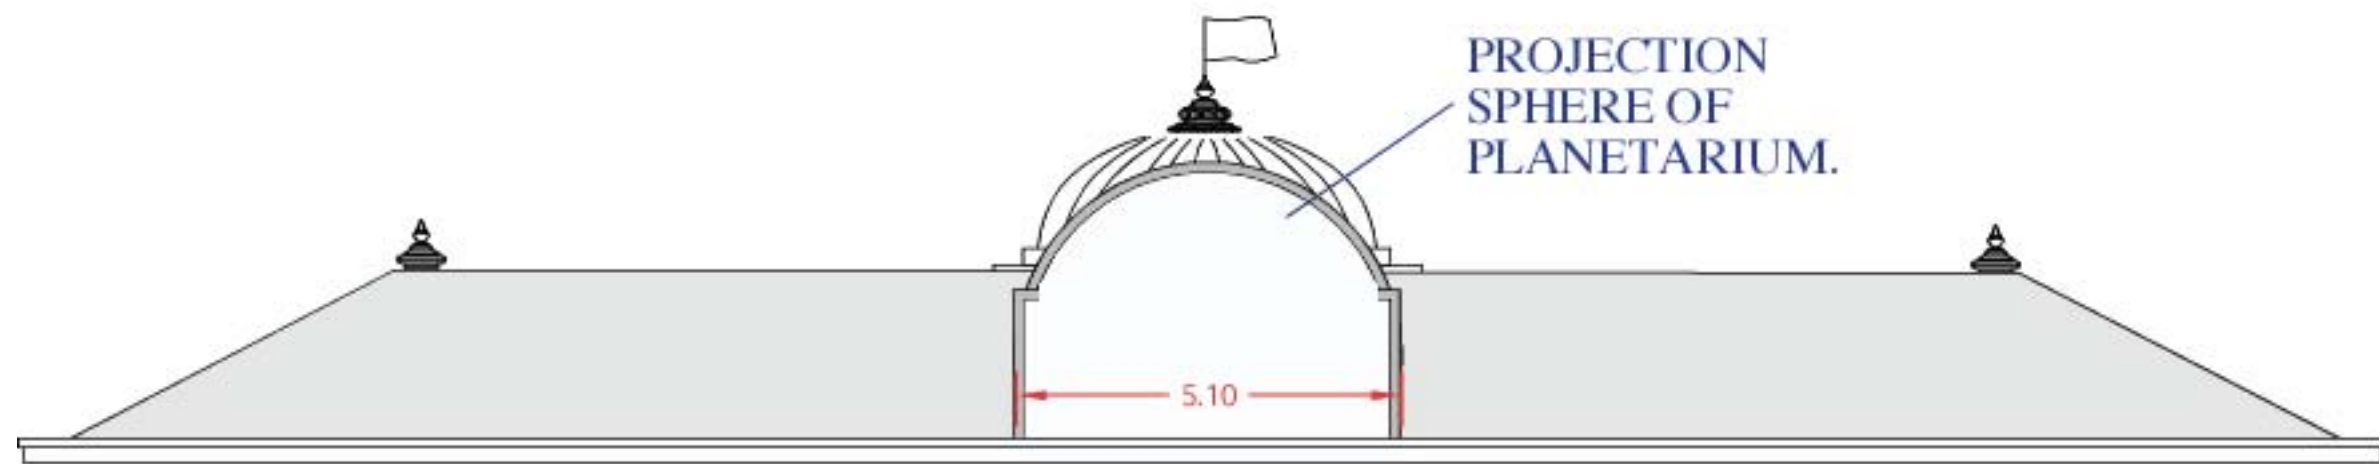

SECTION

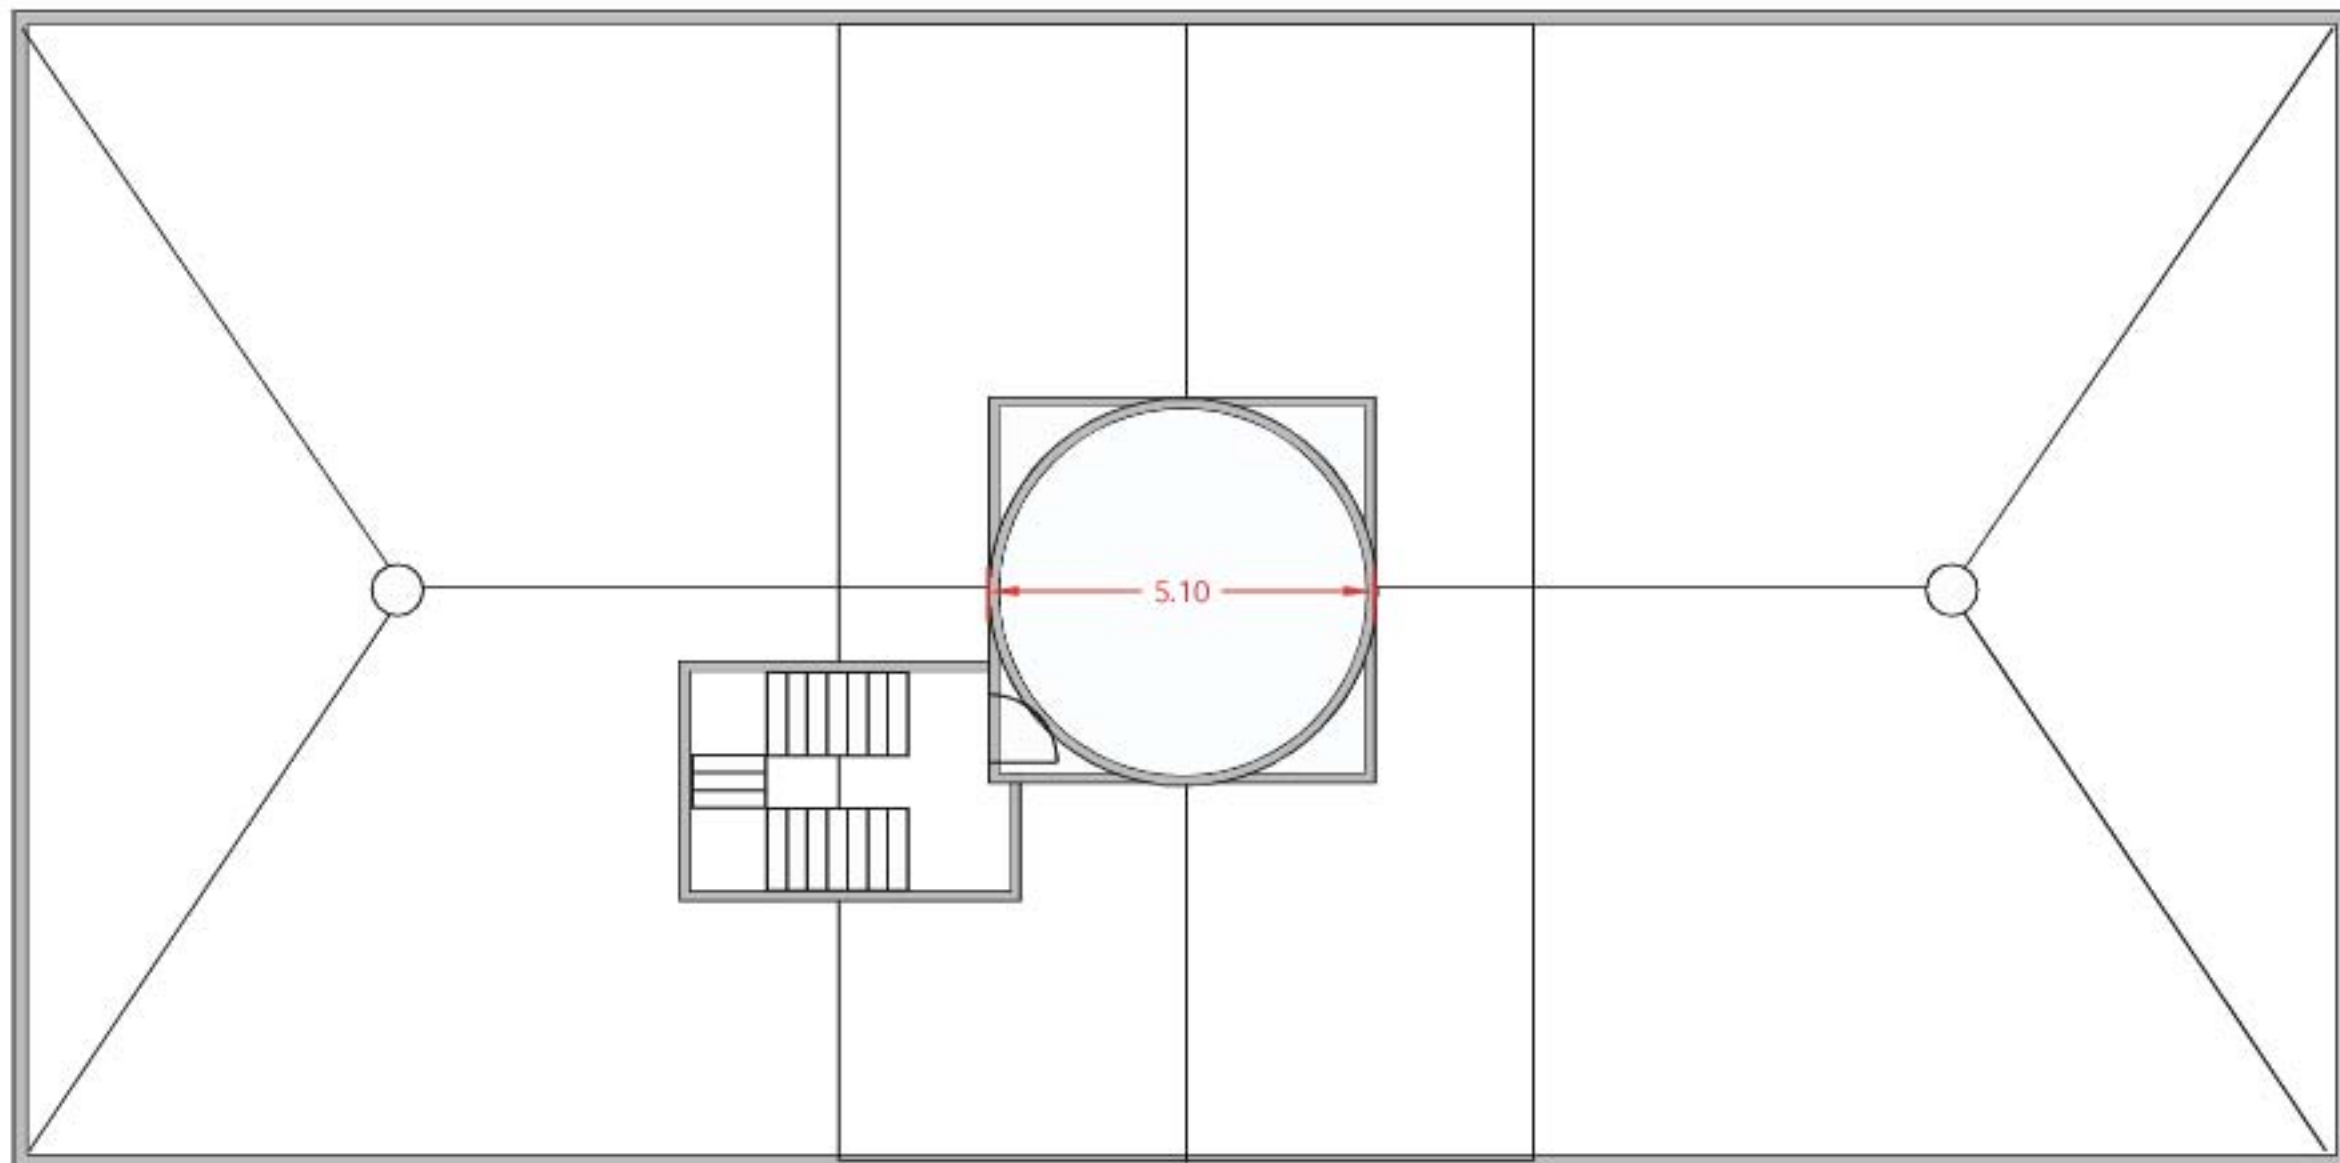

PLAN OF ROOF AND CUPOLA

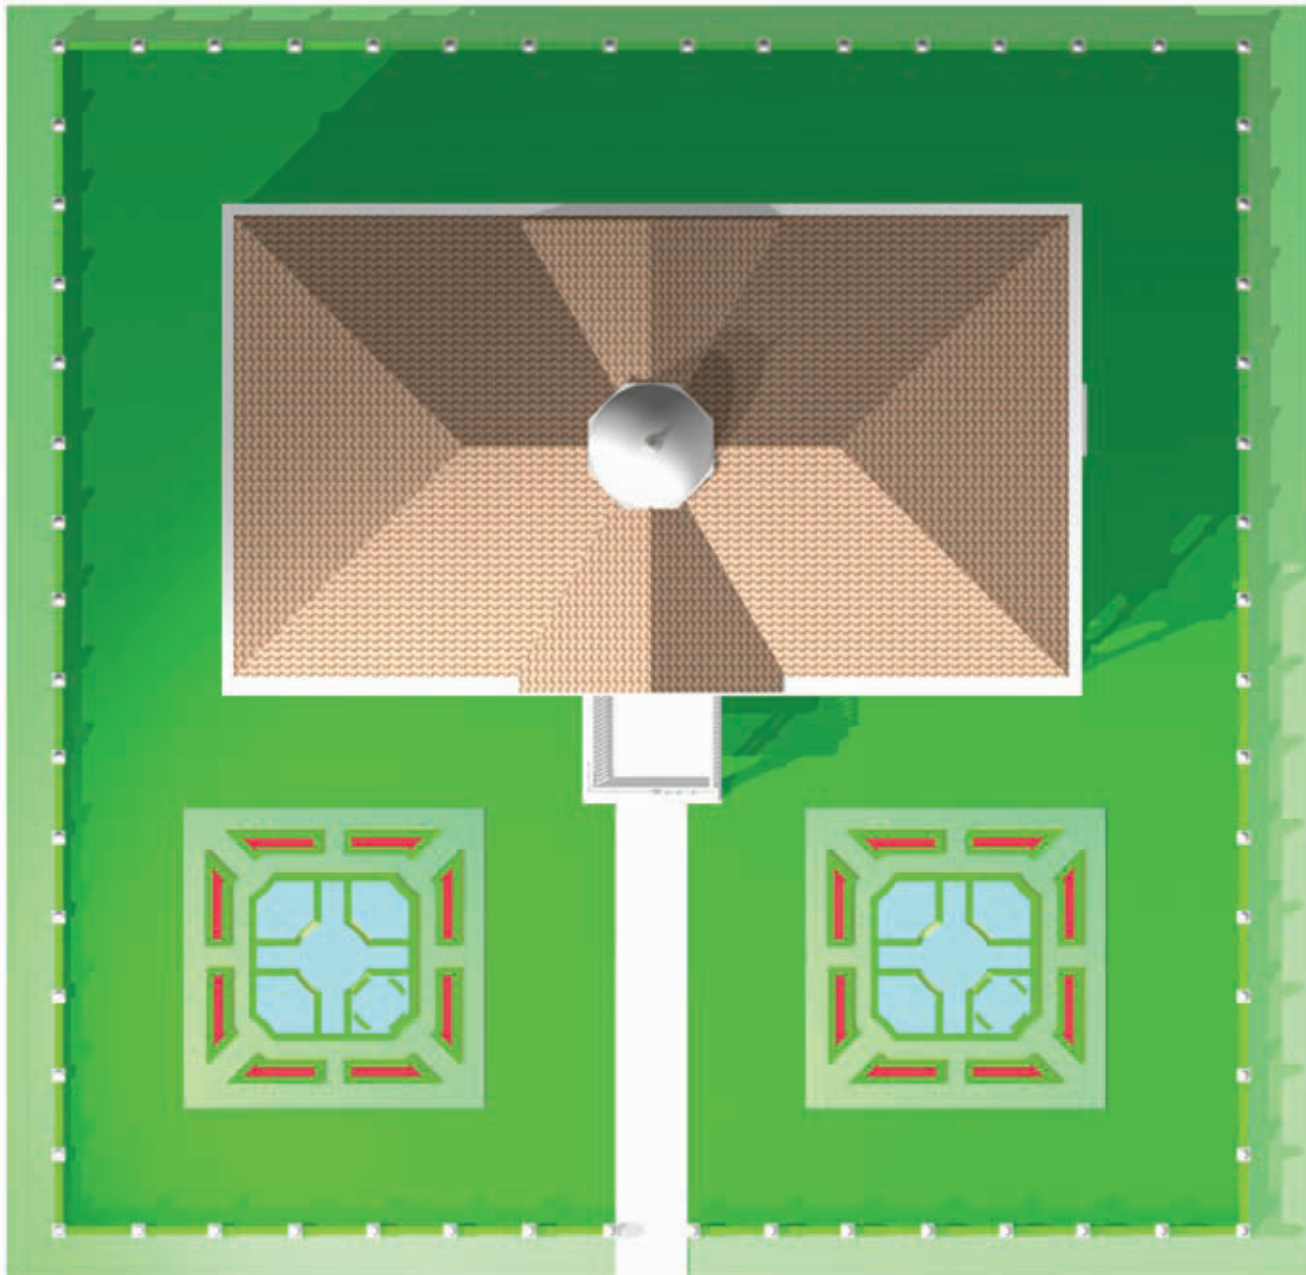

**Peace Palace
in a minimum
square Vastu of
42.48m (139,37ft)**

**More land for
parking and
annex buildings
may be required**