



- Notes:**
- Exterior walls and interior walls shall be constructed of CMU blocks making the walls 8" thick.
 - Each isolation cell will have a lockable steel door.
 - Water and Septic tanks shall be installed to support showers and toilets within the building.
 - Each building shall have a central air conditioning system.

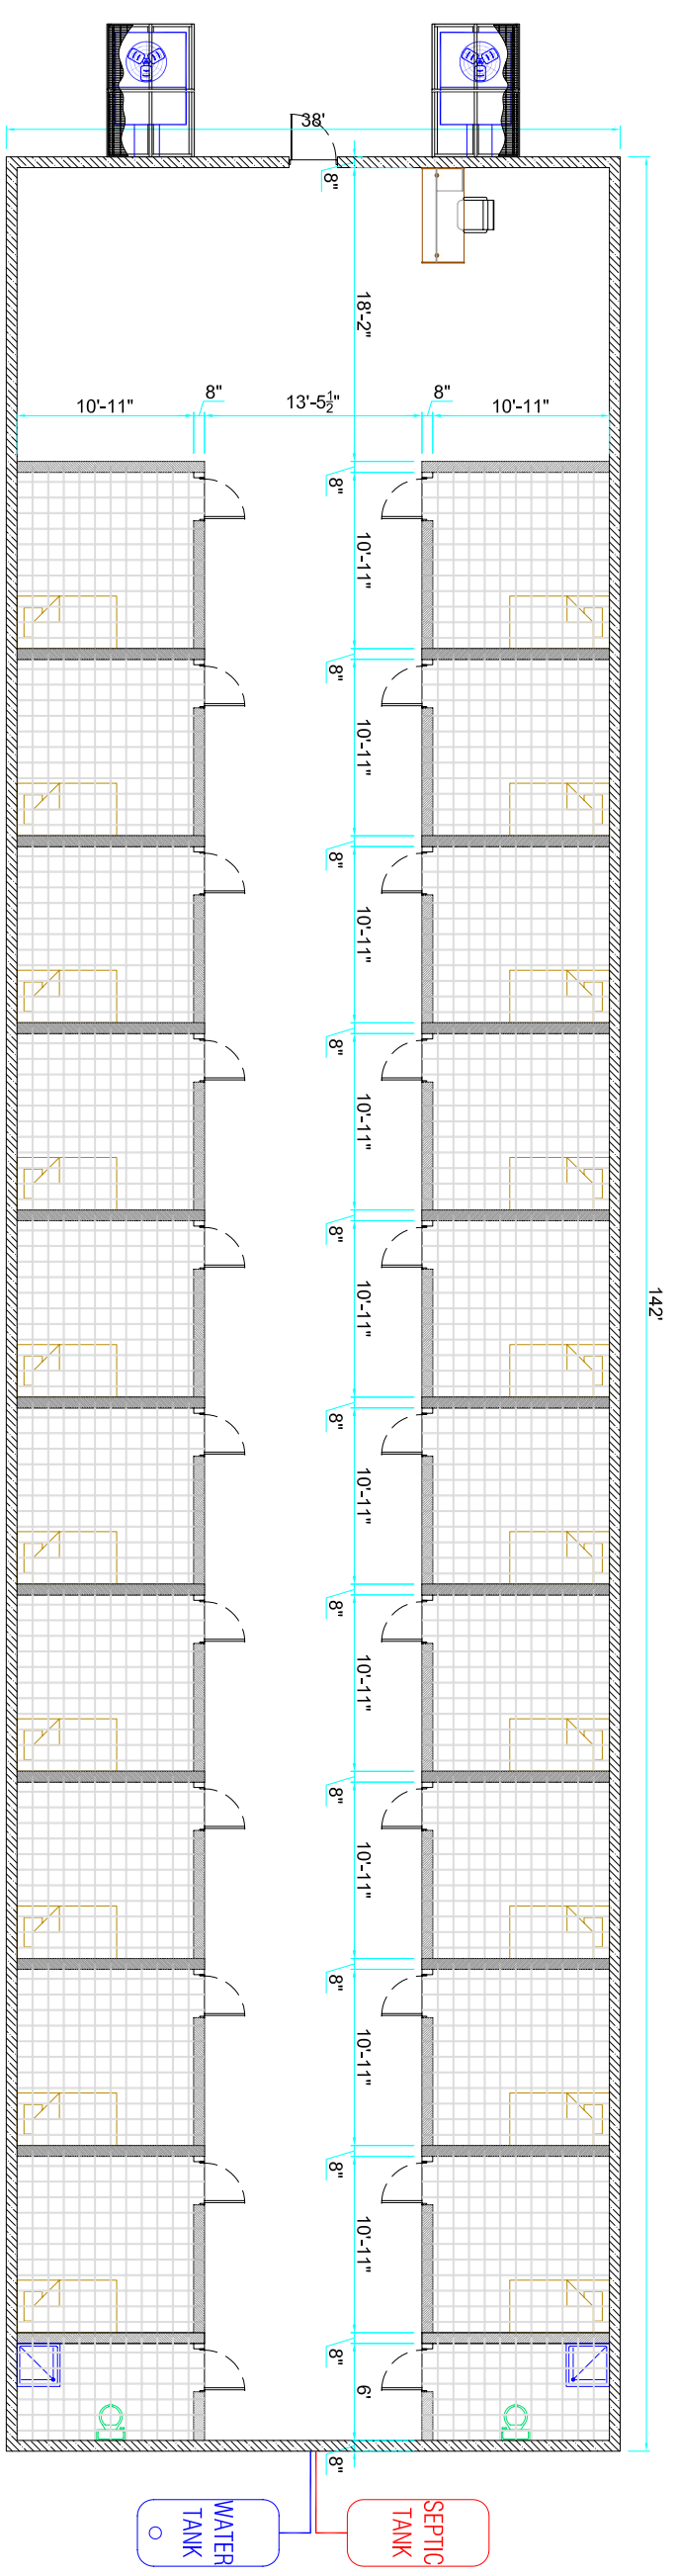

NOTE: This drawing is subject to change and provided for general information and planning purposes only. This drawing is not a build to design document. KBR will use reasonable efforts to conform to the general concept as depicted herein. Client requirements and priorities, actual site layout, differing site conditions (subsurface, land or environmental conditions), and other factors may affect the design. KBR field changes of methods, materials, design, availability of types of material and/or equipment (including obsolescence), etc., may impact the final product. References in or depicted on this drawing to other drawings, specifications, manuals, articles or patented processes by trade name, make or catalog number, shall not be regarded as establishing a standard of care. KBR may, at its option, use any equipment, material, article or process that is consistent with good business practices.

CONCEPTUAL DRAWING

| | | | | | | | |
|---|--|--|------------------------------|----------------------|----------------------------|--------------------------------|------------------------------------|
|  <p>PROJECT MANAGER: T. WOODS KBR</p> | Director of Facilities: VAUGHN TOMPKINS, KBR | <p align="center">EPW ISOLATION CELL BUILDING LAYOUT, OPTION #2 Government Operation LOGCAP III KUWAIT</p> | | | | Units: Inches | Drawn by: ENES PEZO, KBR |
| | Project Engineer: ADITYA ALUKAR, KBR | | | | | Sheet number: 1 OF 1 | Reviewed by DPW: |
| | Construction manager: TIM PHILLIPS, KBR | Drawing number: IQEP-C0018-1 | Date of drawing: 2-Aug-04 | Update: 10-Aug-04 | Date printed: 13-Aug-04 | Rev number: 1 | Approved by DPW: |
| | Surveyed by: | Site manager: HOWARD HALL, KBR | | | | | |