



SALLY PORT WALL

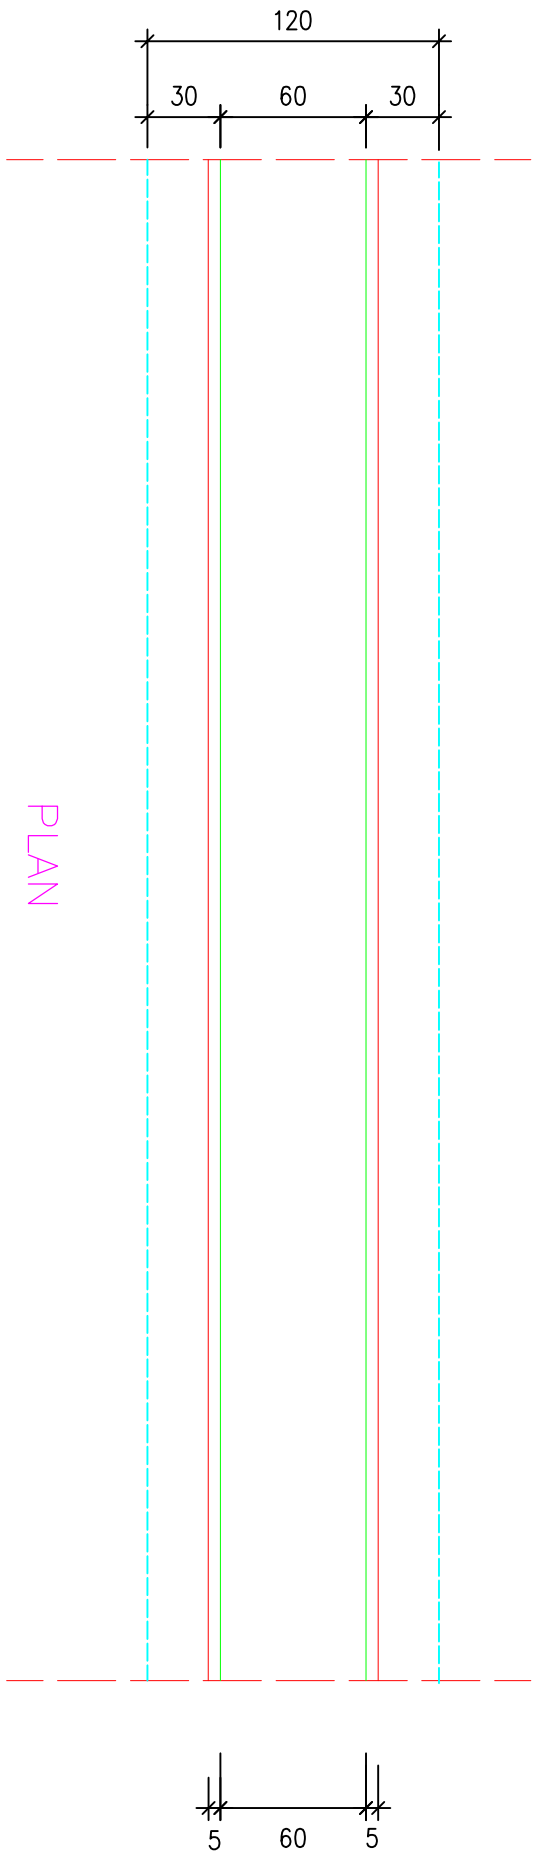

EXPANSION JOINTS:  
FOR STONE WALL : EVERY 20 m.  
FOR RC FOUNDATION : EVERY 40 m.

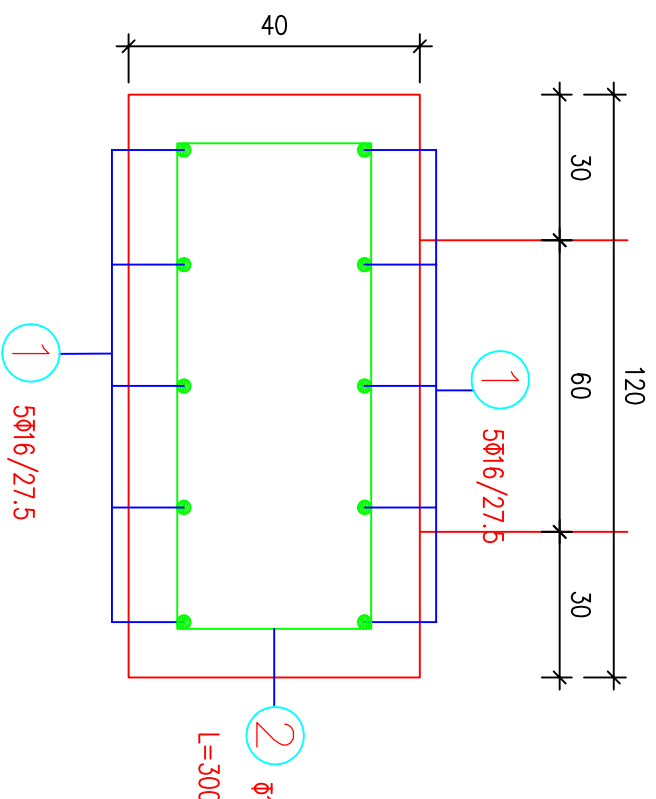

REINFORCEMENT DETAIL